

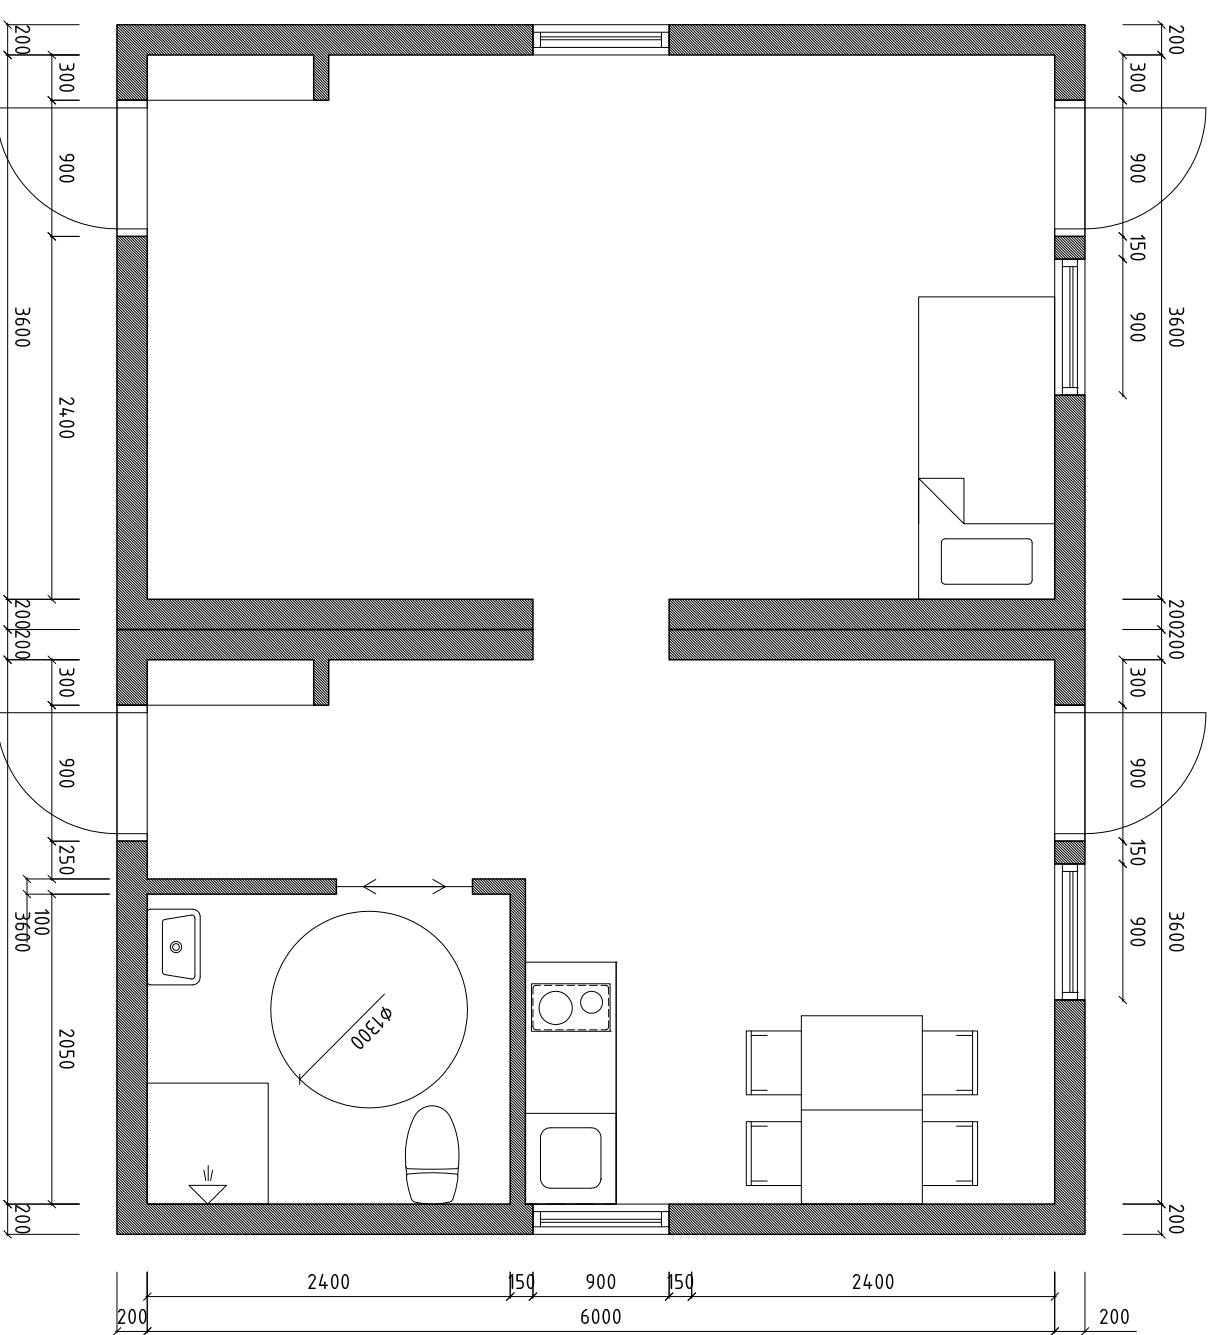




**SINGLE UNIT** (25,6 m<sup>2</sup>)  
 ARCHITECTURAL DESIGN BY GÖSTA SUNDBERG  
 SCALE 1:50 (A3)  
 DATE 13.12.18

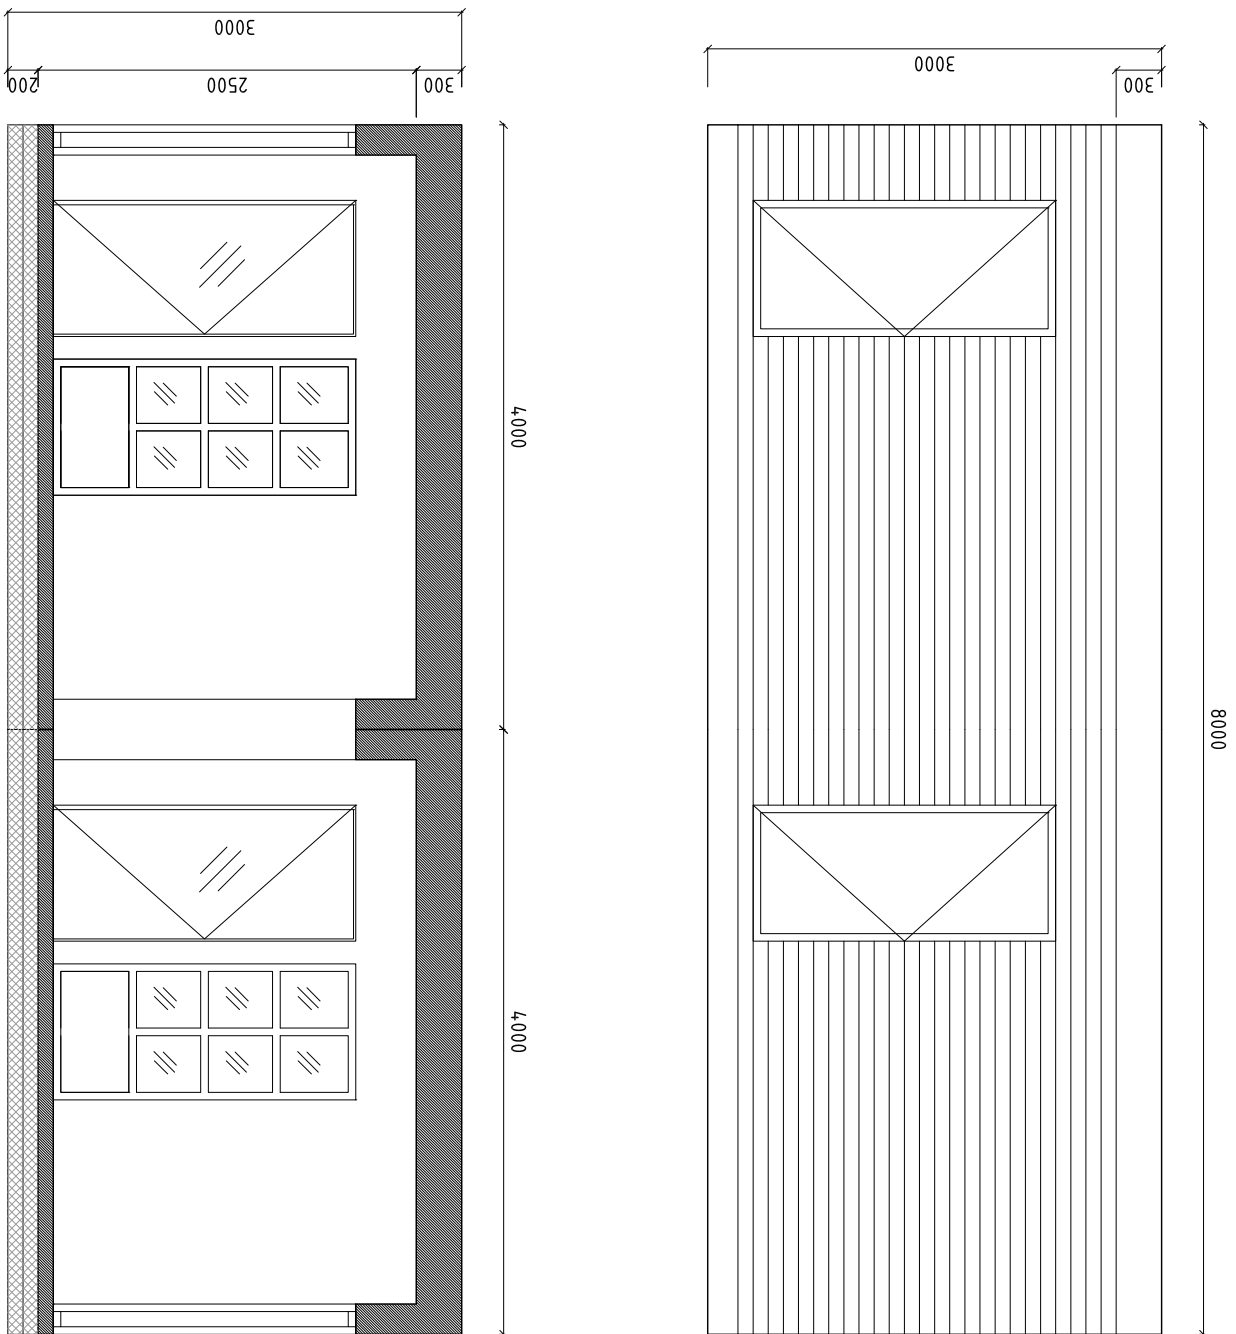



**DOUBLE UNIT** (512 m<sup>2</sup>)  
 ARCHITECTURAL DESIGN BY GÖSTA SUNDBERG  
 SCALE 1:50 (A3)  
 DATE 13.12.18

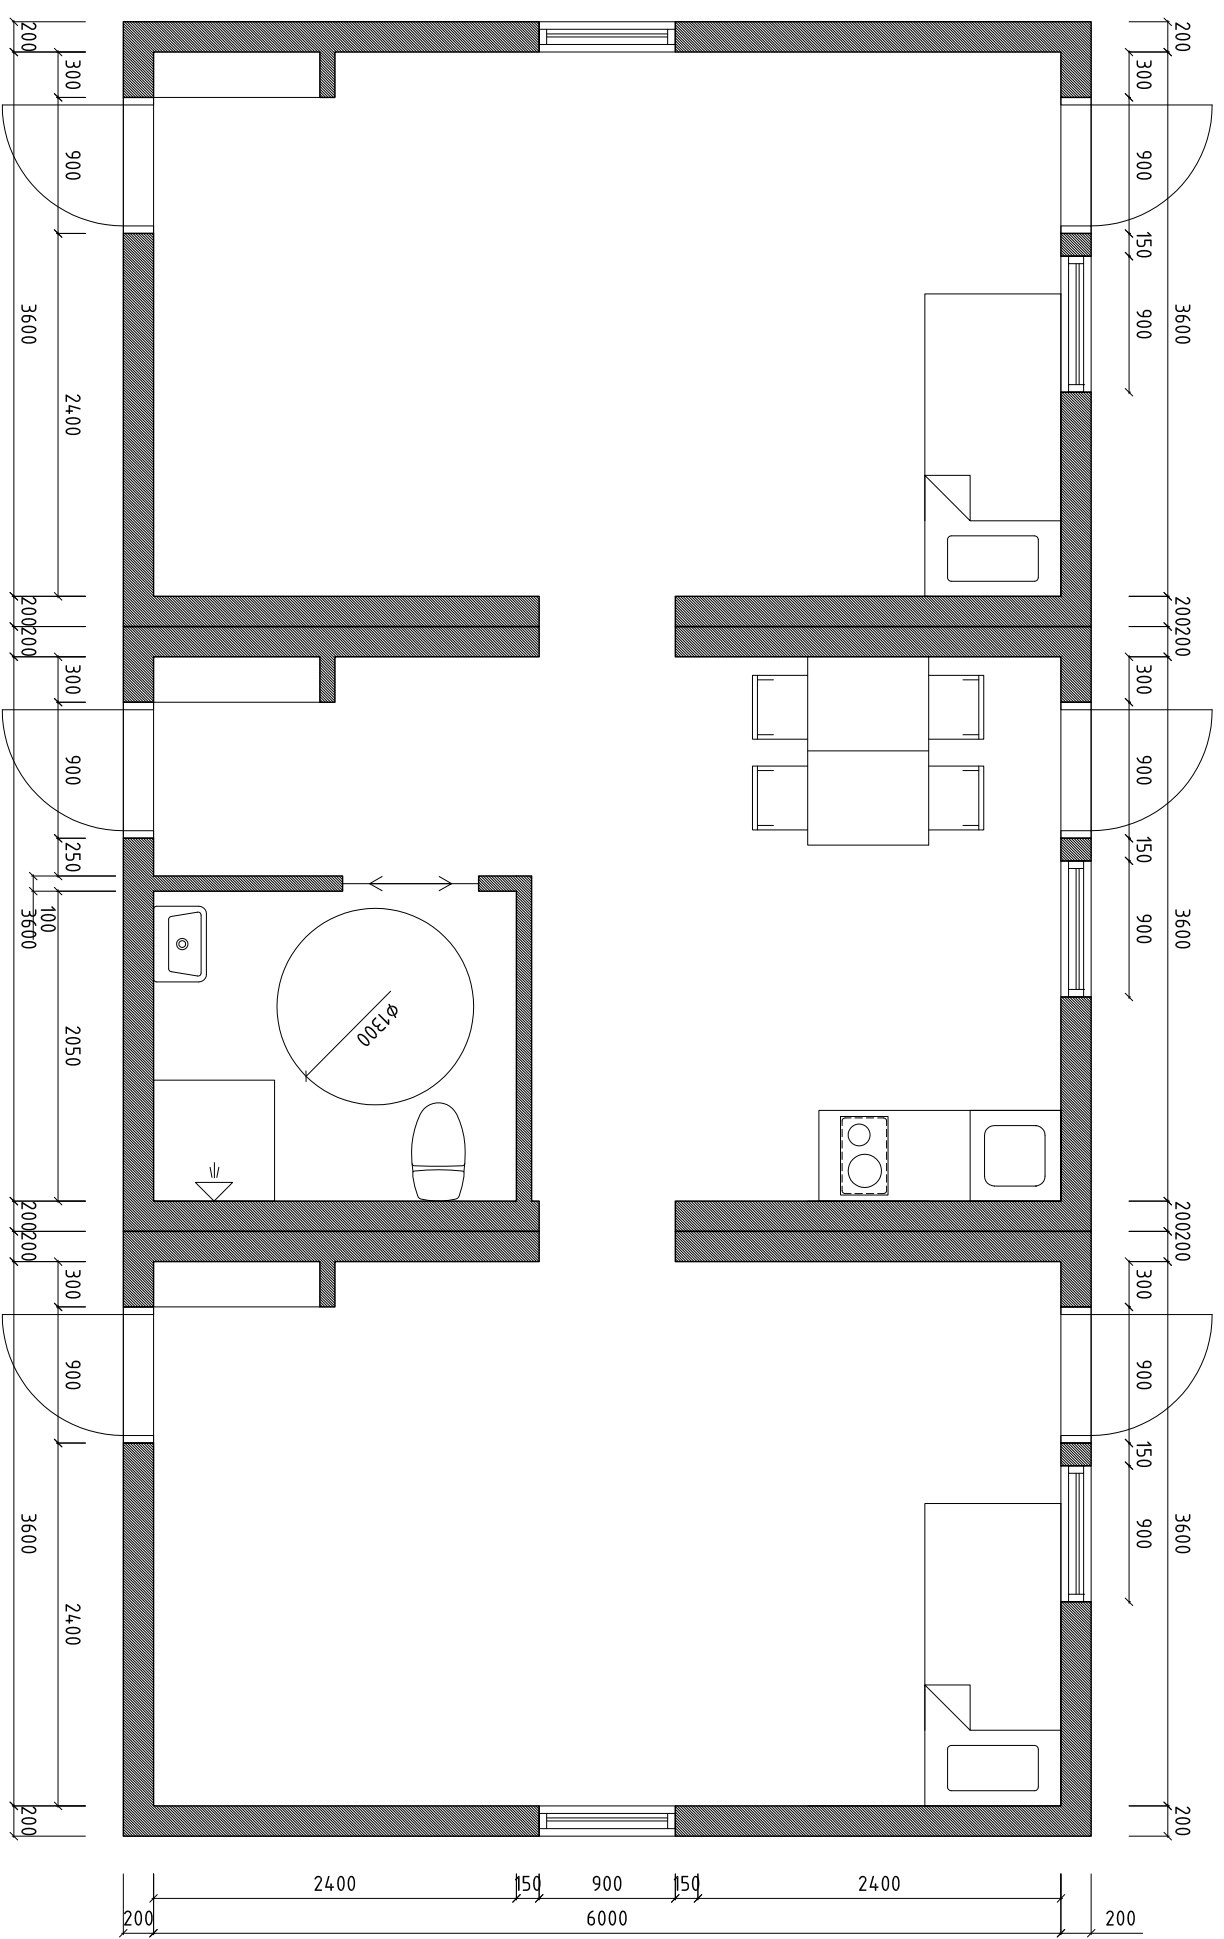



**TRIPLE UNIT PLAN** (76.8 m<sup>2</sup>)  
 ARCHITECTURAL DESIGN BY GÖSTA SUNDBERG  
 SCALE 1:50 (A3)  
 DATE 13.12.18

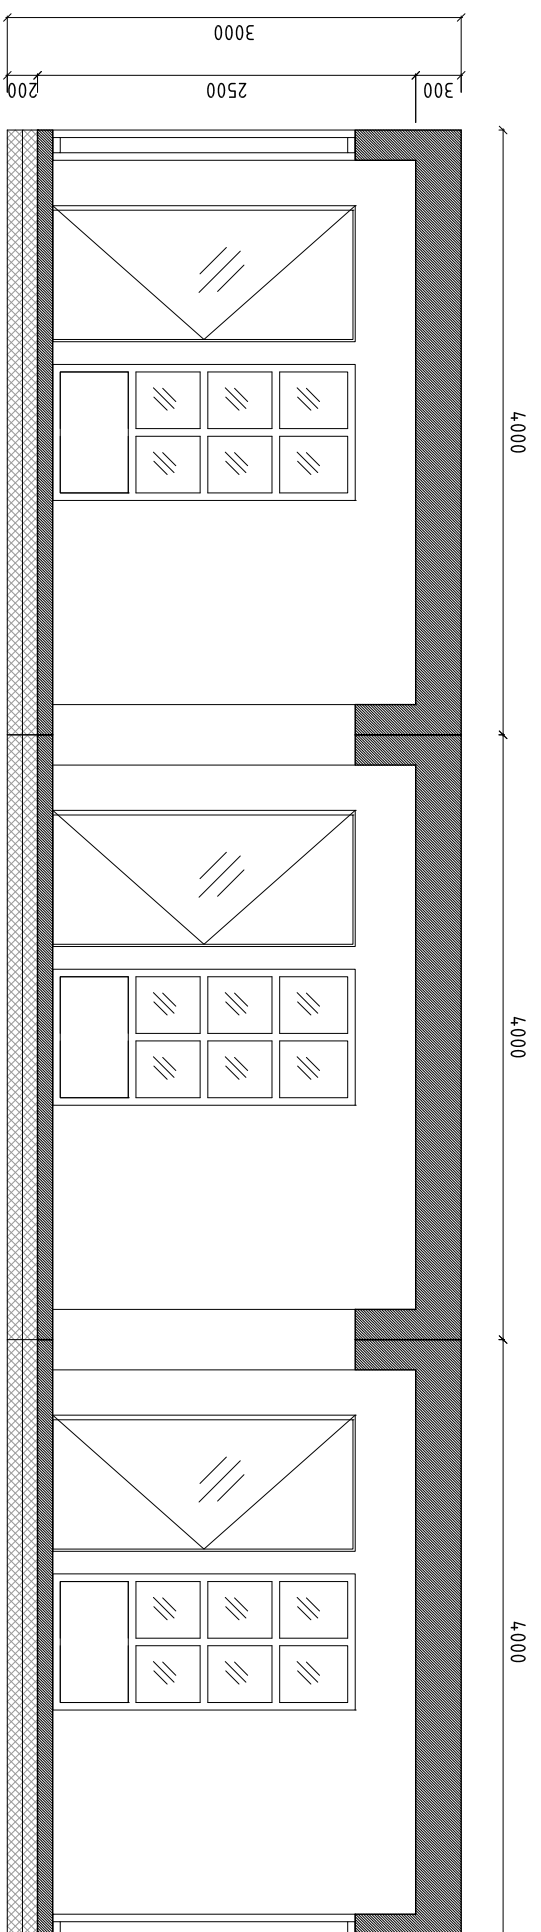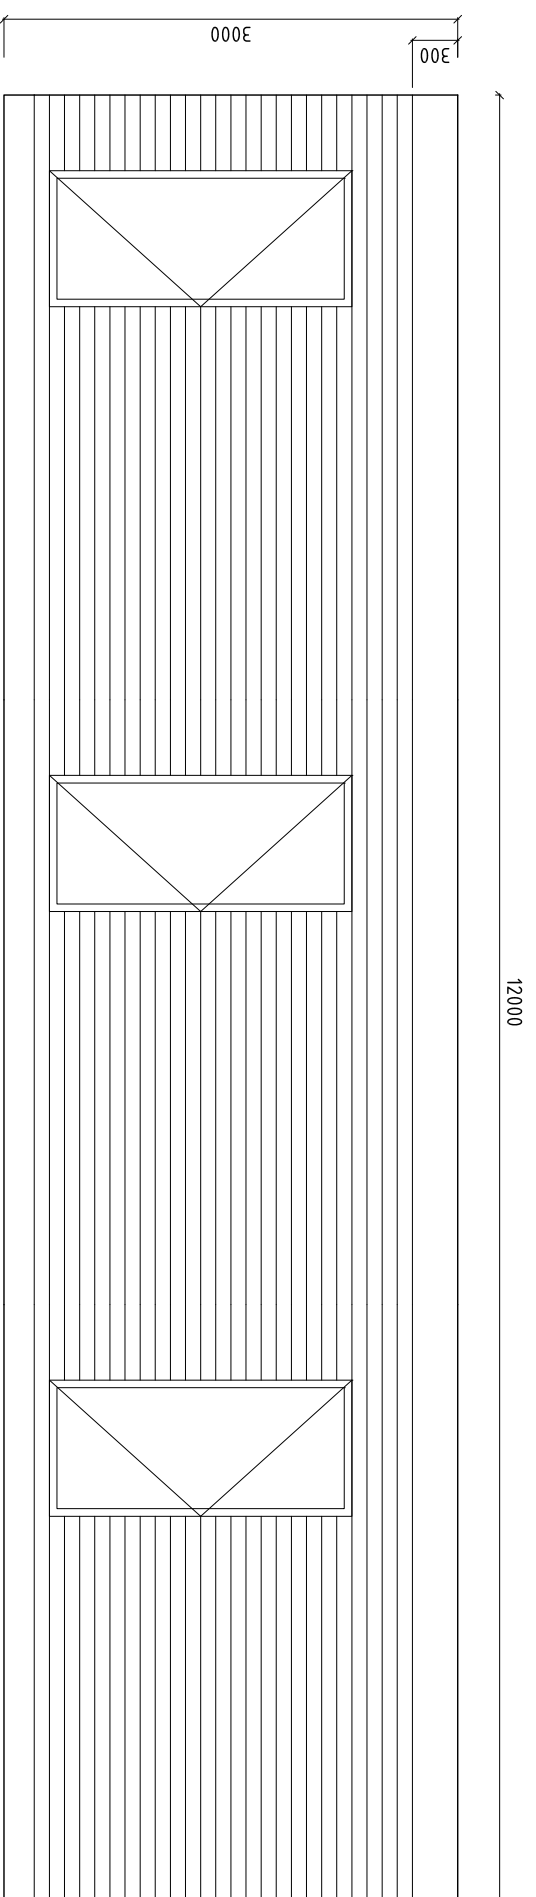

TRIPLE UNIT FACADE - SECTION  
 ARCHITECTURAL DESIGN BY GÖSTA SUNDBERG  
 SCALE 1:50 (A3)  
 DATE 13.12.18

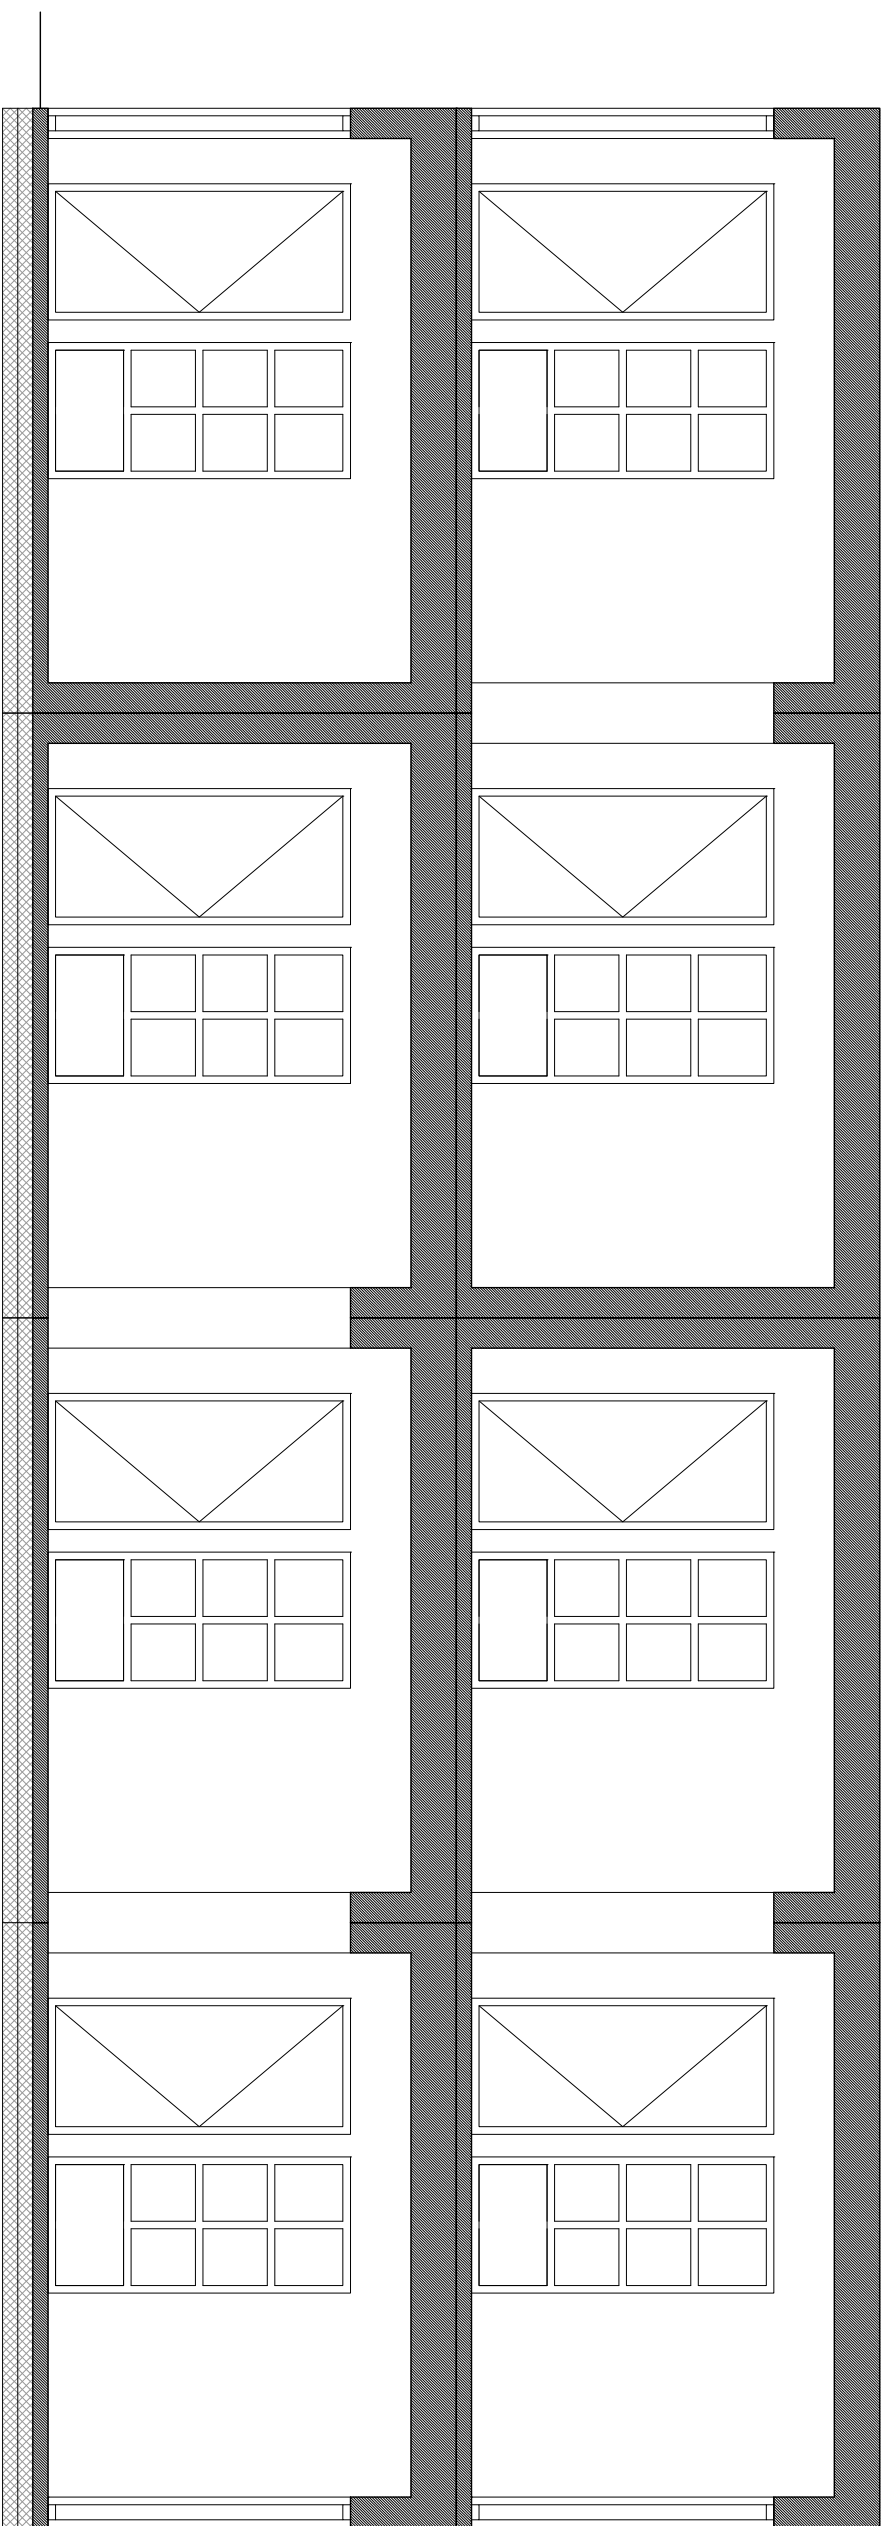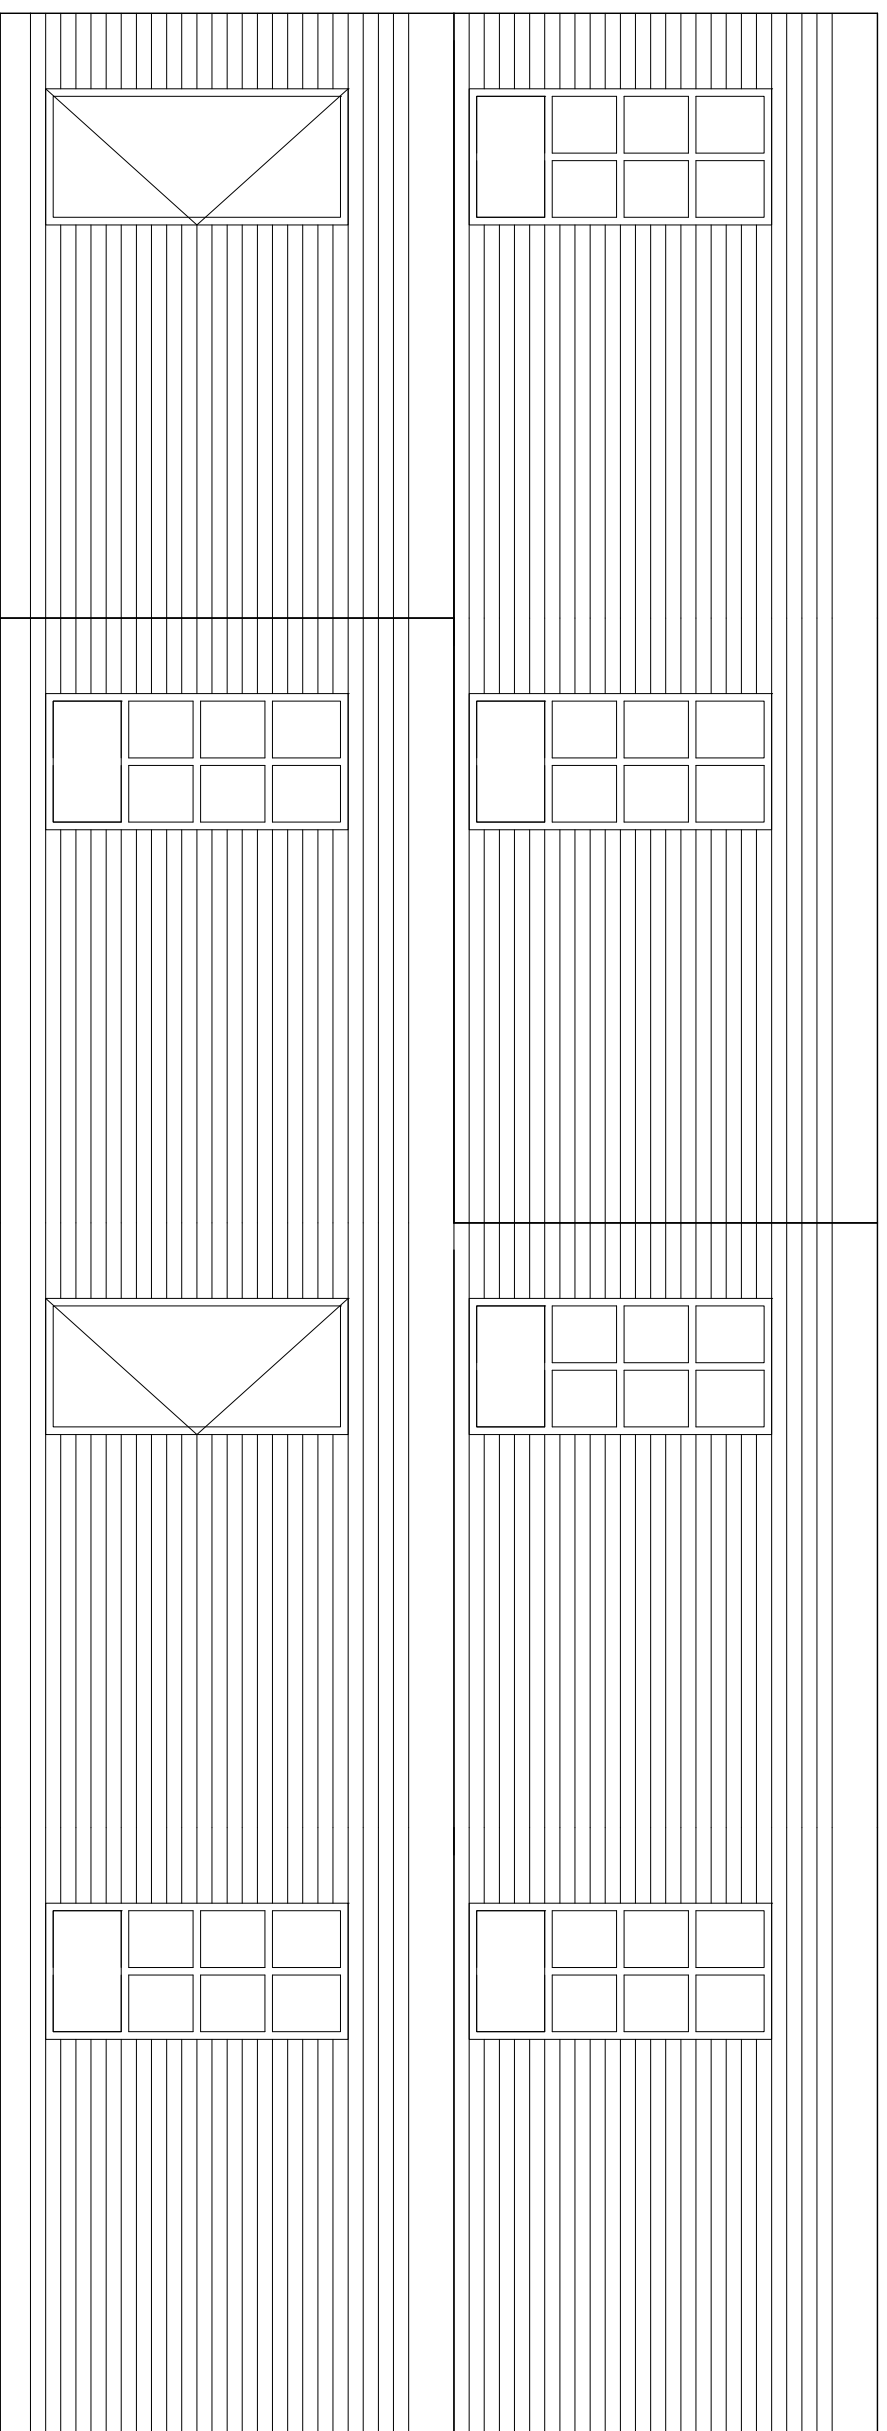


**COMBI UNIT** (1xSINGLE + 2xDOUBLE + 3xTRIPLE)  
ARCHITECTURAL DESIGN BY GÖSTA SUNDBERG  
SCALE 1:50 (A3)  
DATE 13.12.18

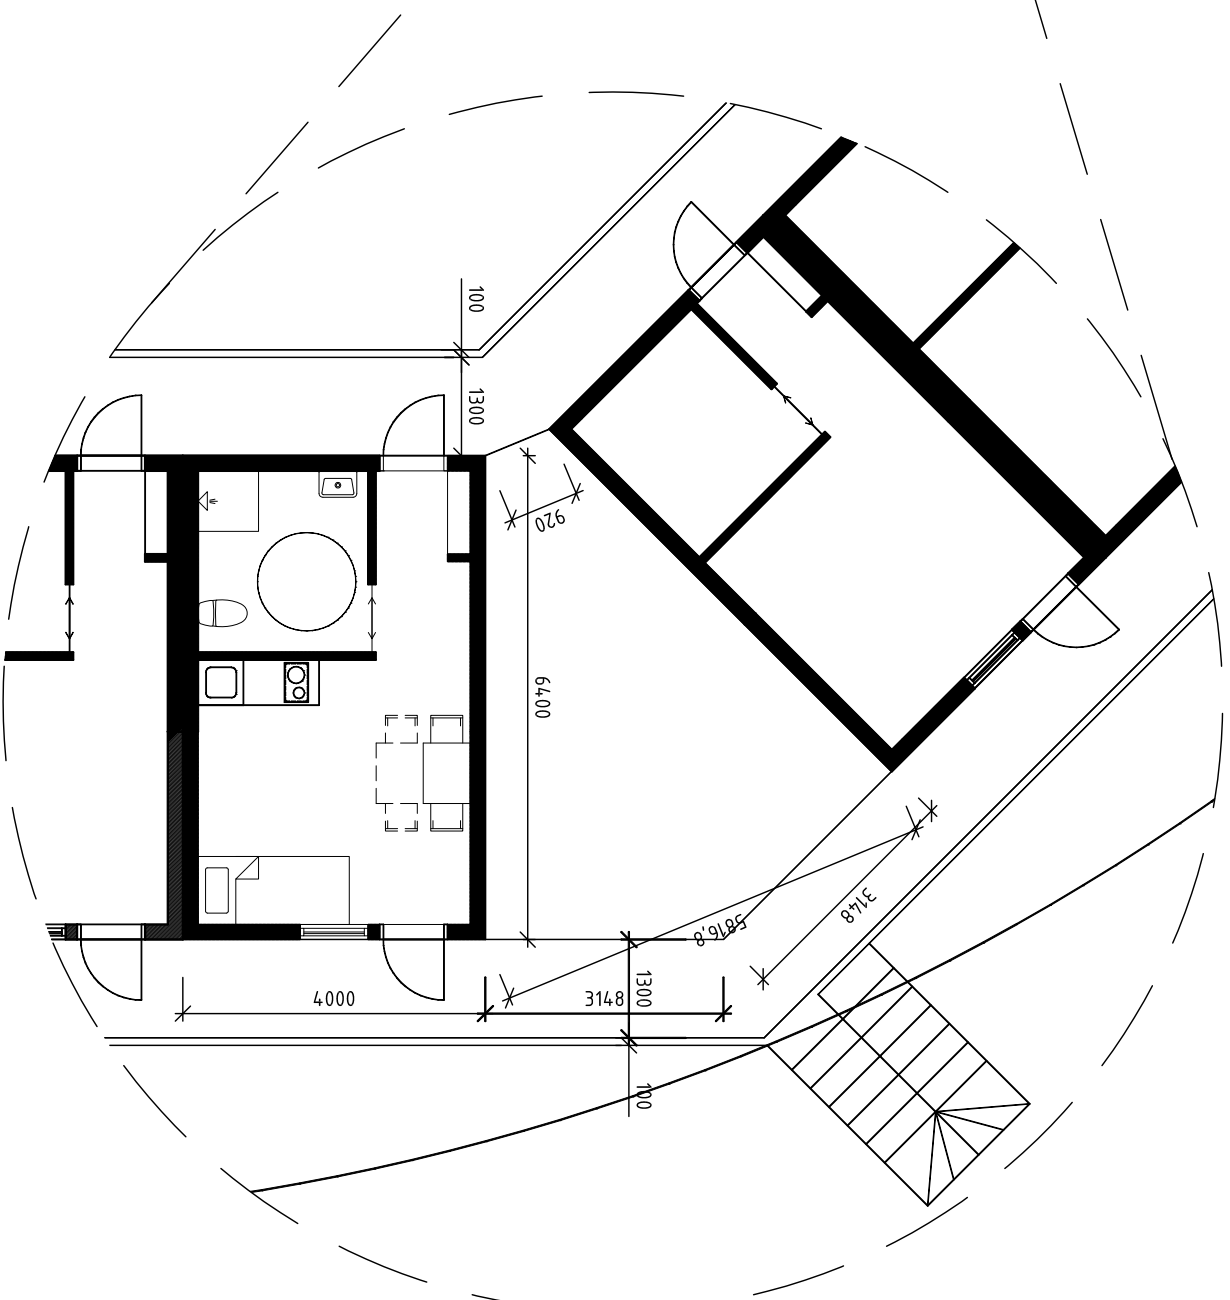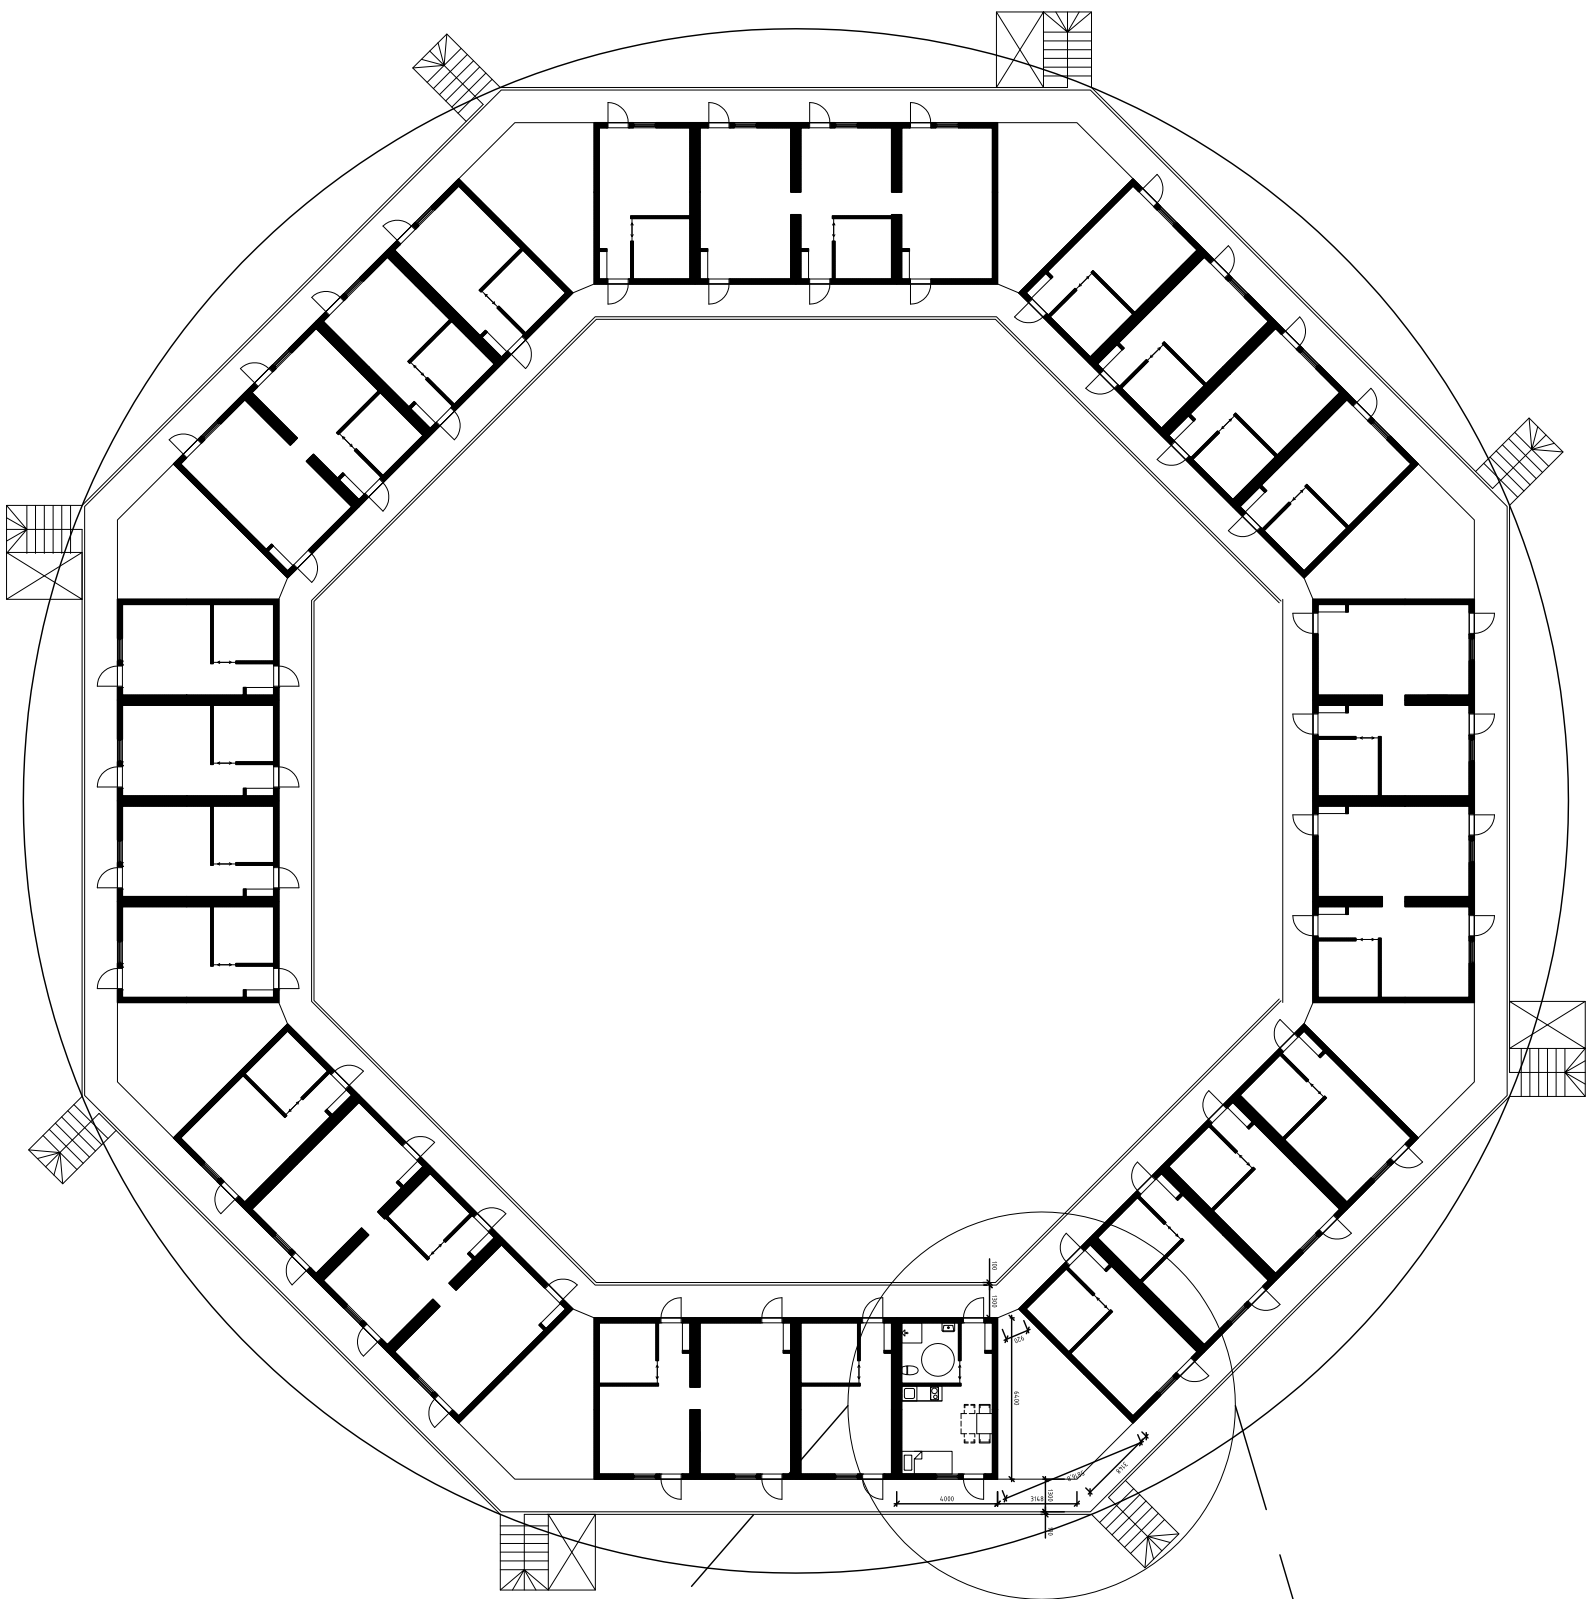

DETAIL (ACCESS BLOCK - SOCIAL SPACE)  
SCALE 1:100



MAIN BUILDING PLAN  
ARCHITECTURAL DESIGN BY GÖSTA SUNDBERG  
SCALE 1:300 (A3)  
DATE 13.12.18

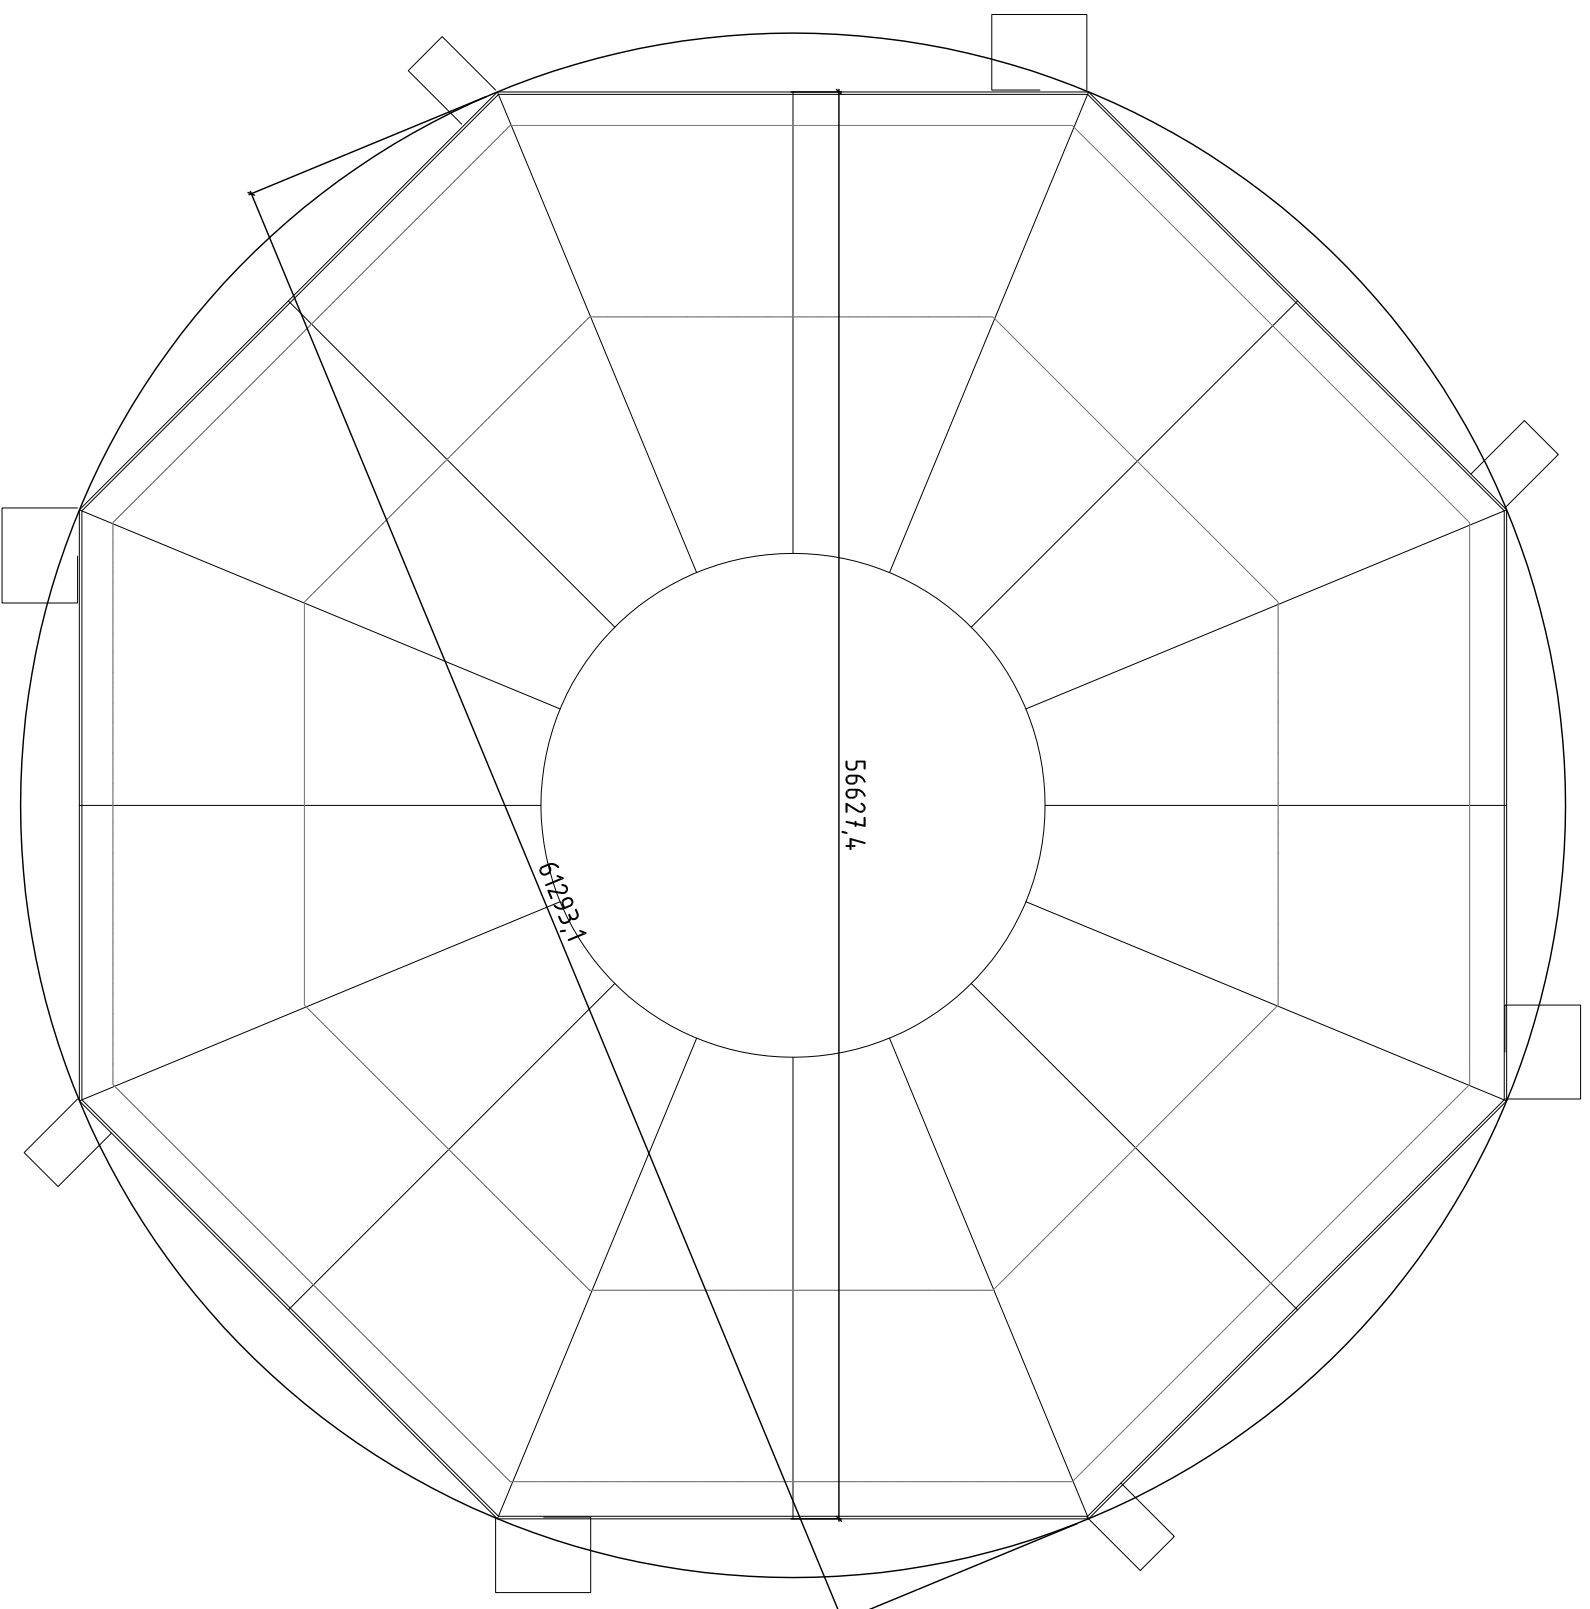

56627,4

61293,1

**ROOF PLAN GLASS**  
ARCHITECTURAL DESIGN BY GÖSTA SUNDBERG  
SCALE 1:300 (A3)  
DATE 13.12.18

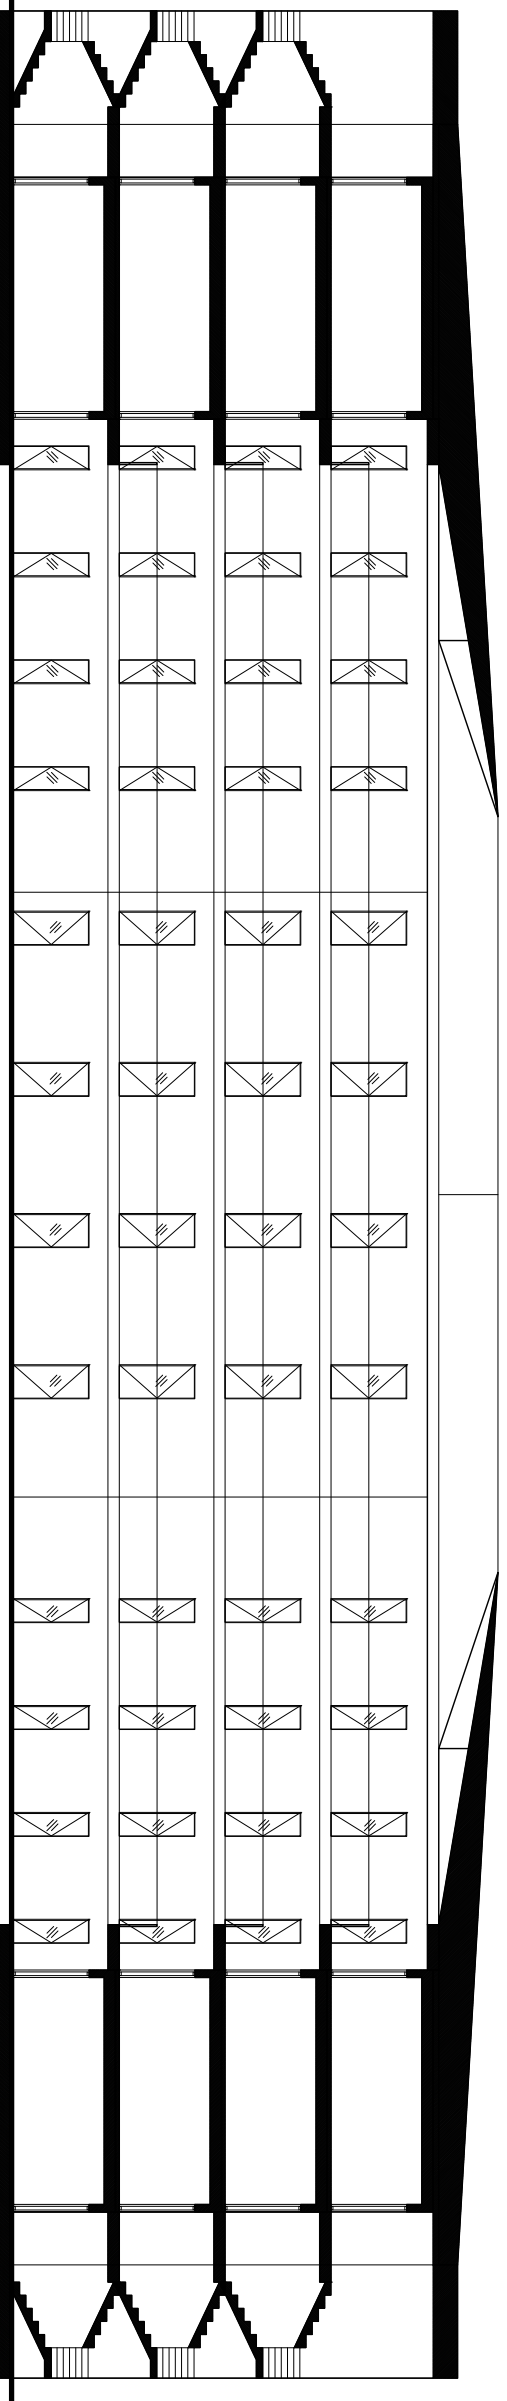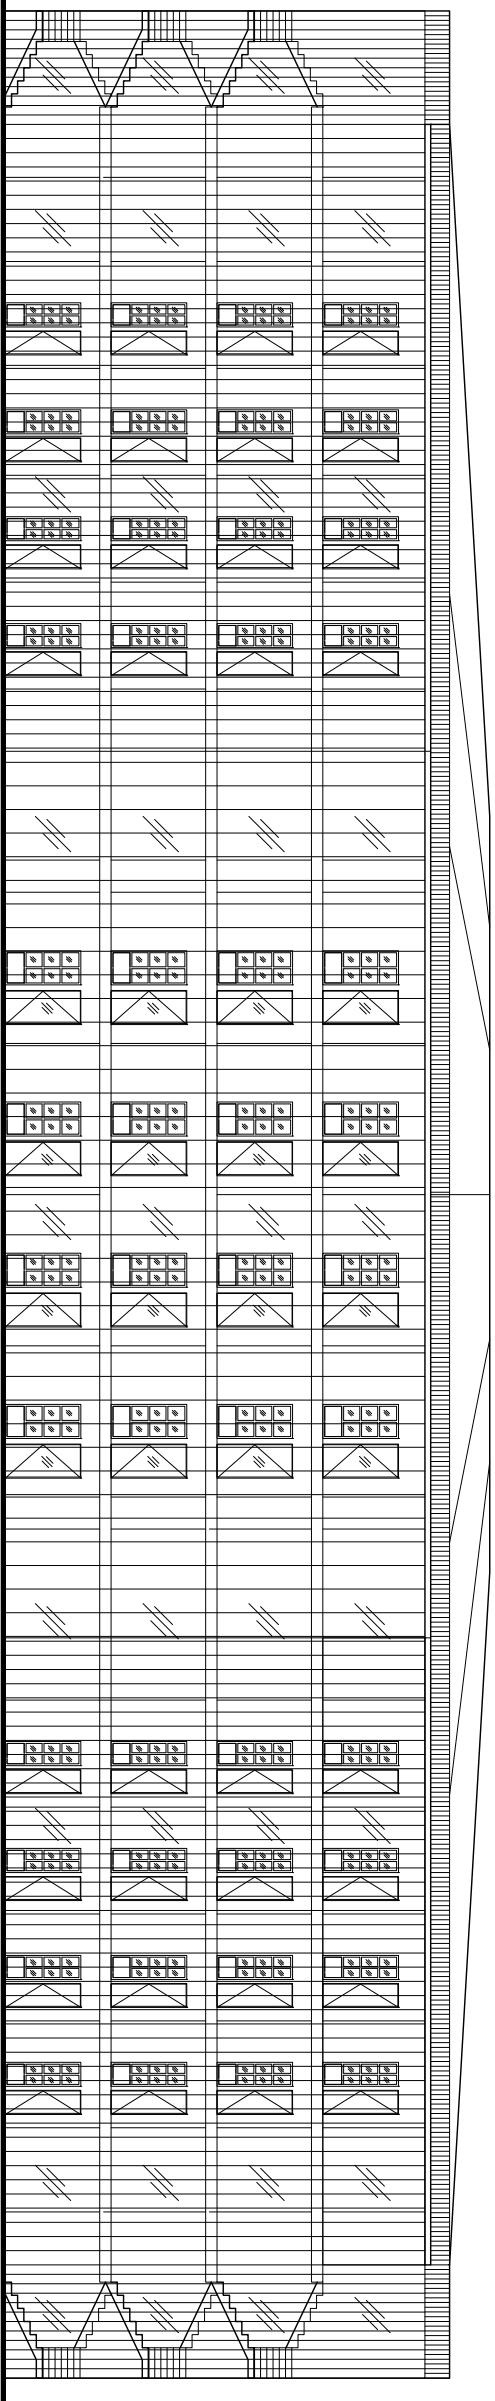

GENERAL BUILDING. FACADE. SECTION  
ARCHITECTURAL DESIGN BY GÖSTA SUNDBERG  
SCALE 1:200 (A3)  
DATE 13.12.18