





SITE PLAN
SCALE 1:1000

BYGGLOVSHANDLING	
SITE PLAN	
ARCHITECTURAL DESIGN BY GÖSTA SUNDBERG	
SCALE 1:1000 (A3)	
DATE 14.01.28	
Drawing number:	A-00

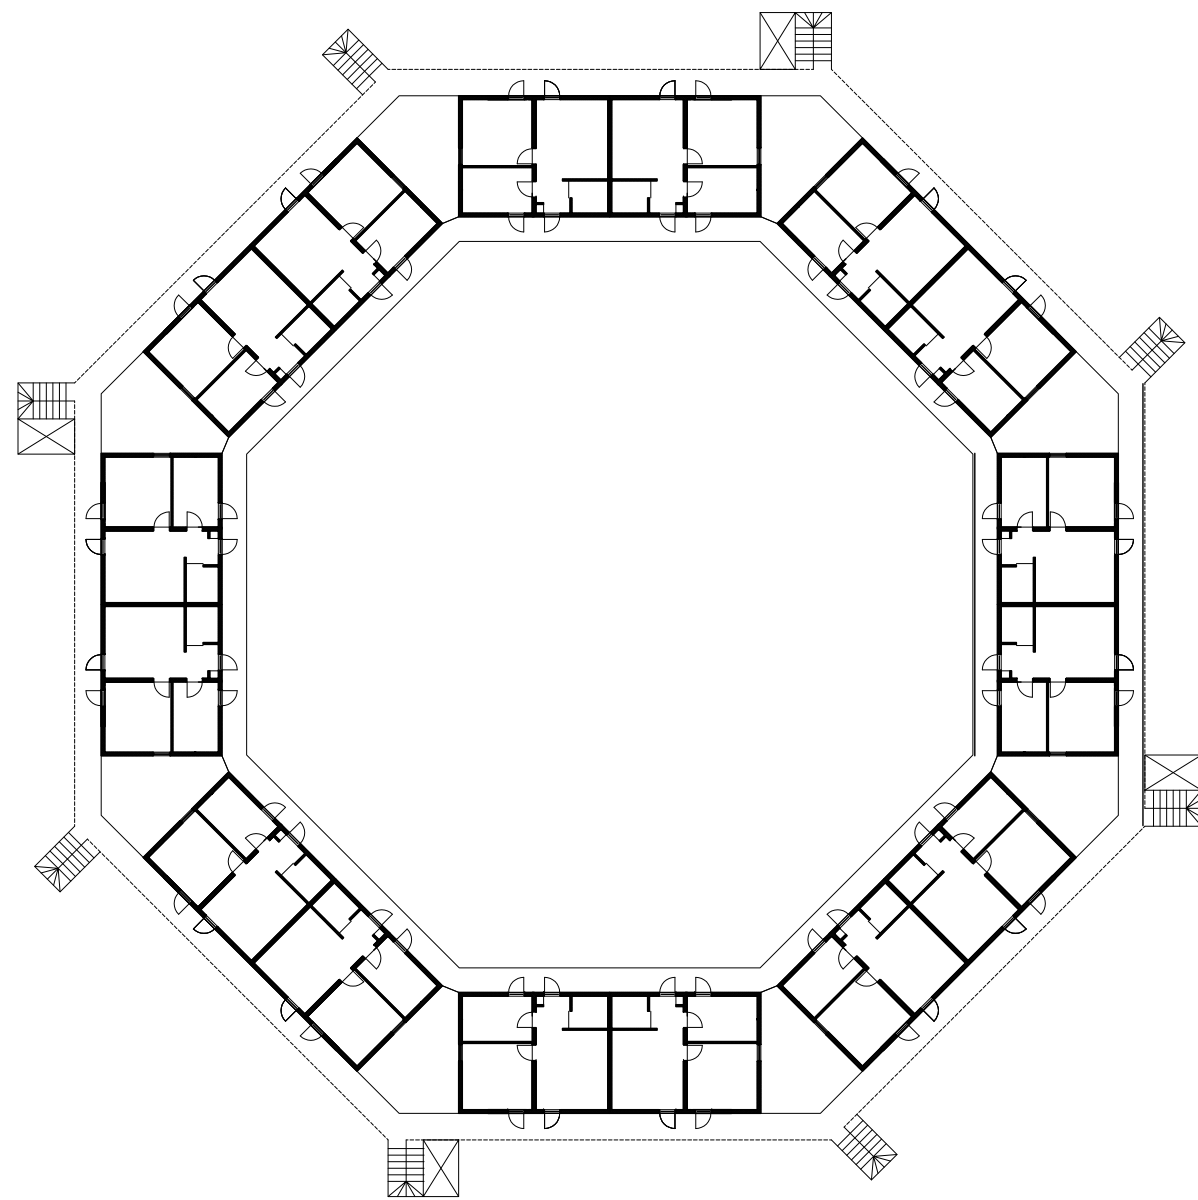

PLAN OVERVIEW VÅN 1
SCALE 1:400

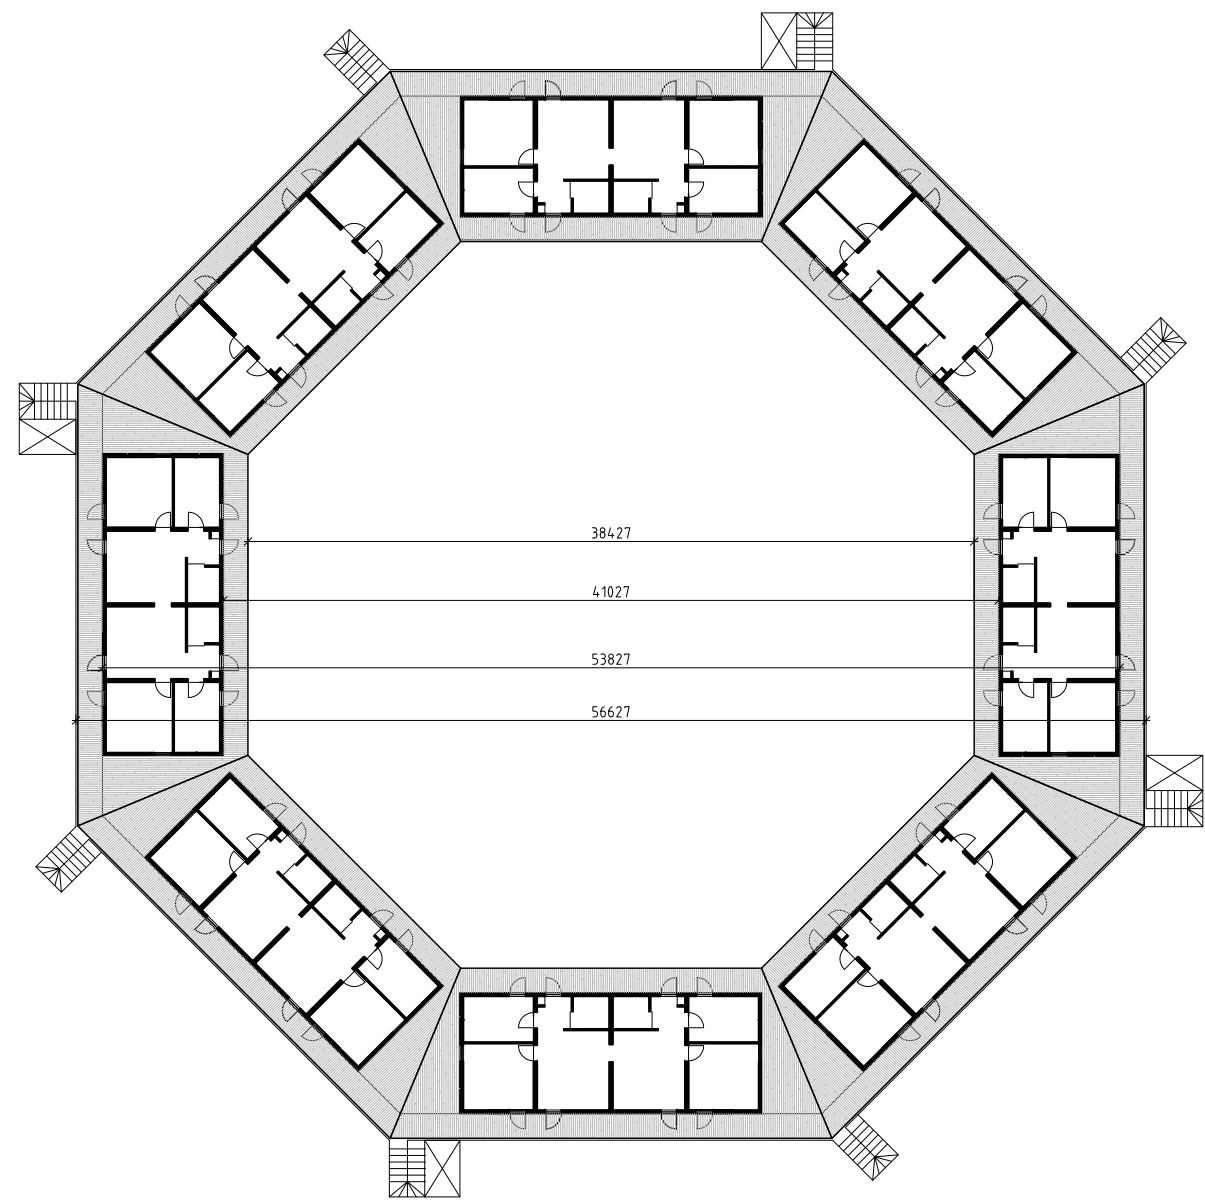

PLAN OVERVIEW VÅN 2
SCALE 1:400

BYGGLOVSHANDLING

OVERVIEW PLAN V1/V2-4


ARCHITECTURAL DESIGN BY GÖSTA SUNDBERG

SCALE 1:400 (A3)


DATE 14.01.28

Drawing number:

A-41-1

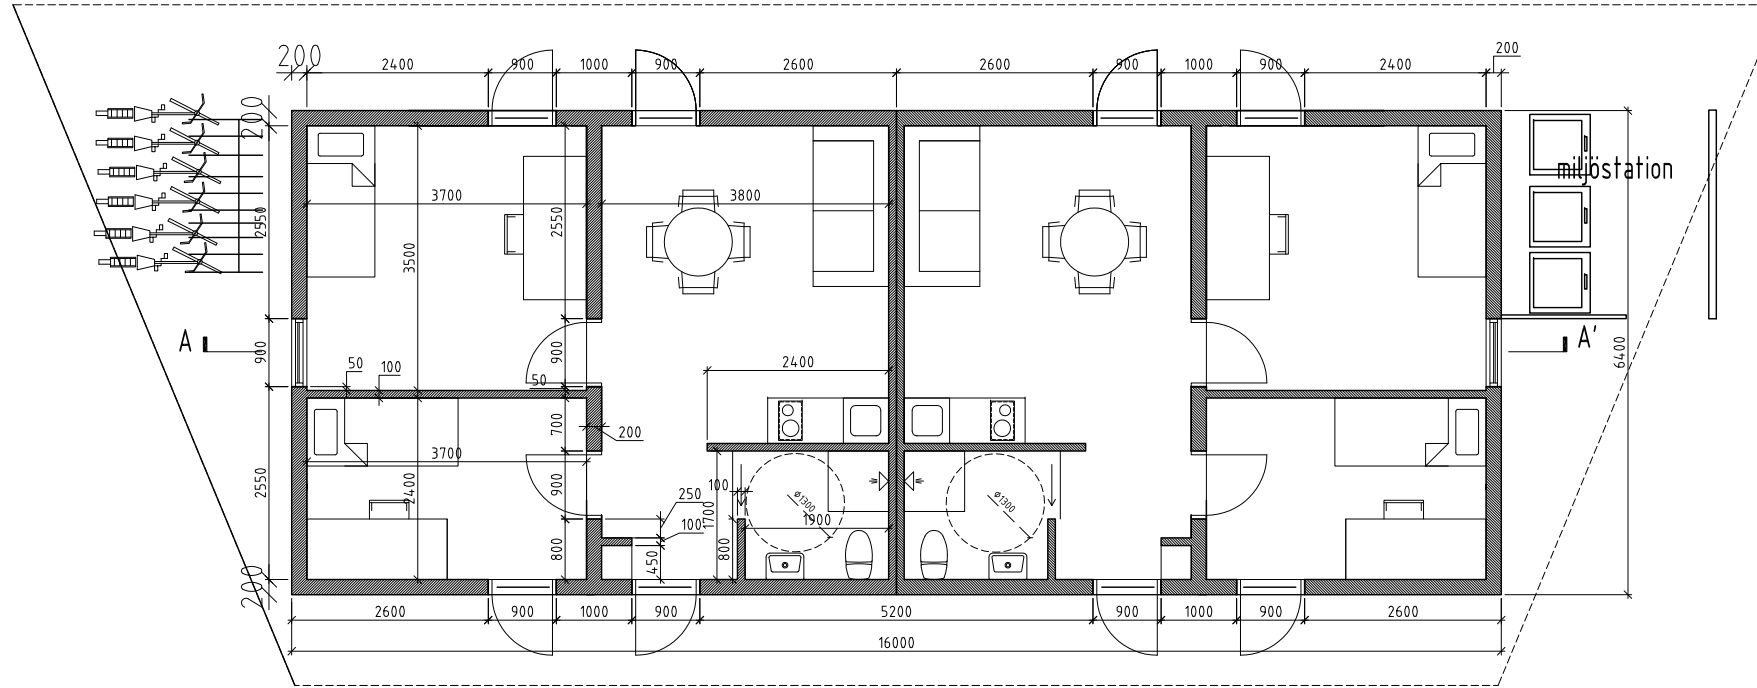


PLAN SIX ROOM VÅN1
SCALE 1:100

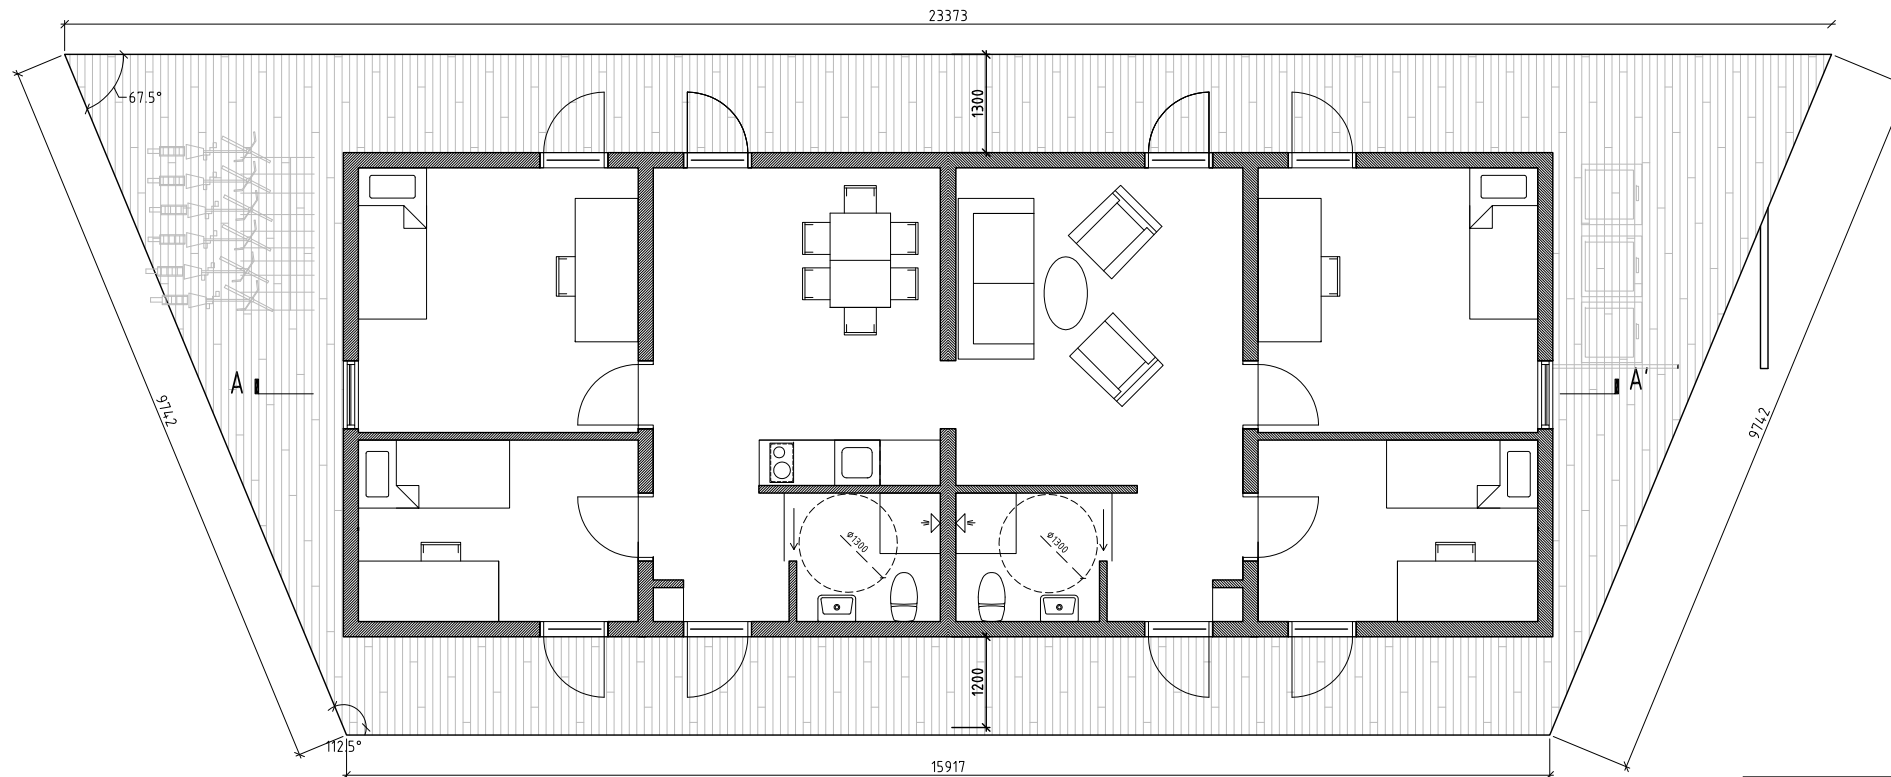

PLAN SIX ROOM VÅN2
SCALE 1:100

BYGGLOVSHANDLING
 SIX ROOM PLAN V2-4
 ARCHITECTURAL DESIGN BY GÖSTA SUNDBERG
 SCALE 1:100 (A3)
 DATE 14.01.28
 Drawing number:
 A-401-1

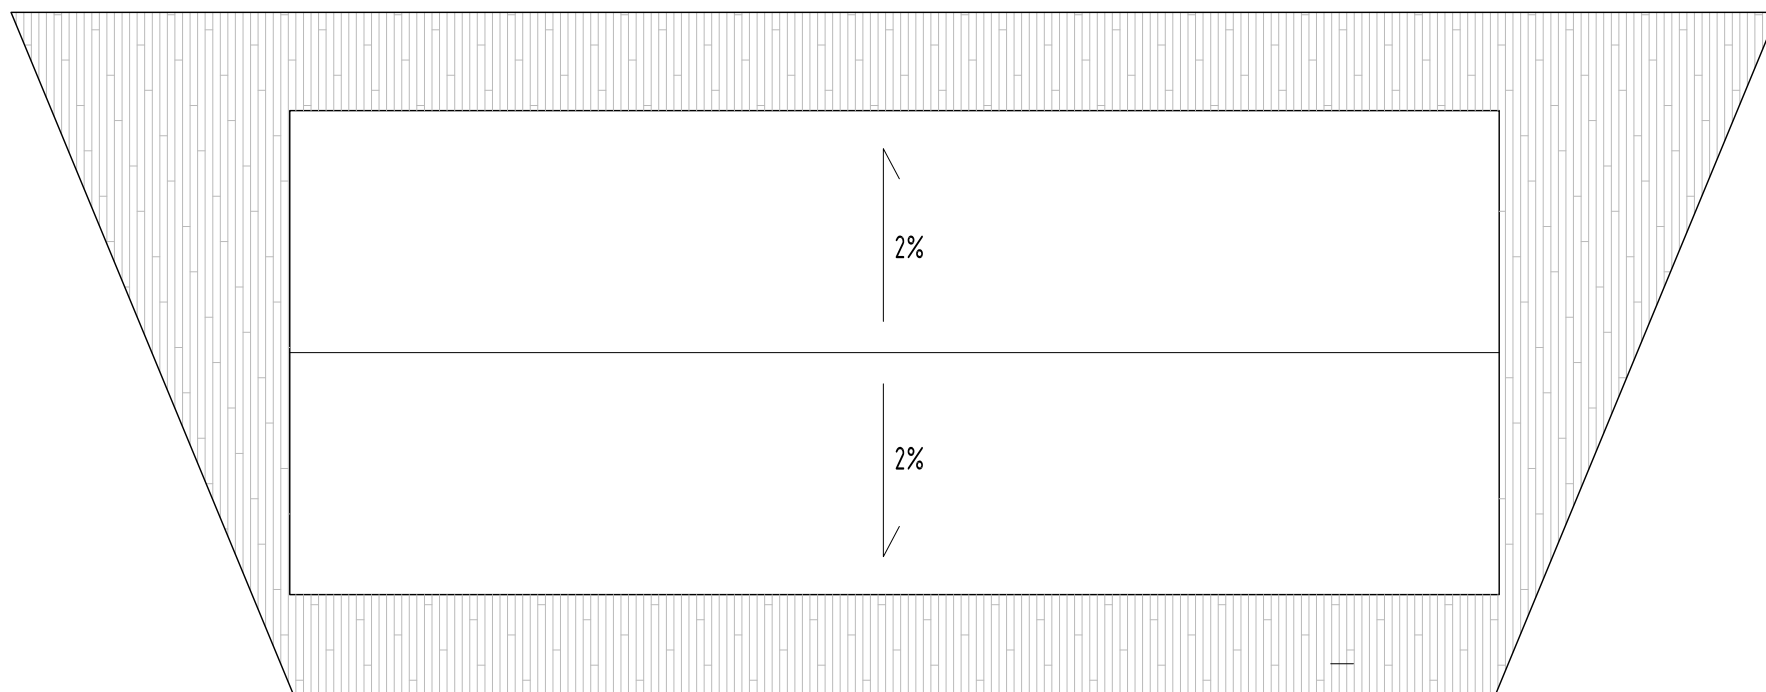

PLAN ROOF
SCALE 1:100

BYGGLOVSHANDLING

THREE ROOM PLAN V1


ARCHITECTURAL DESIGN BY GÖSTA SUNDBERG

SCALE 1:100 (A3)

DATE 14.01.28

Drawing number:

A-401-2

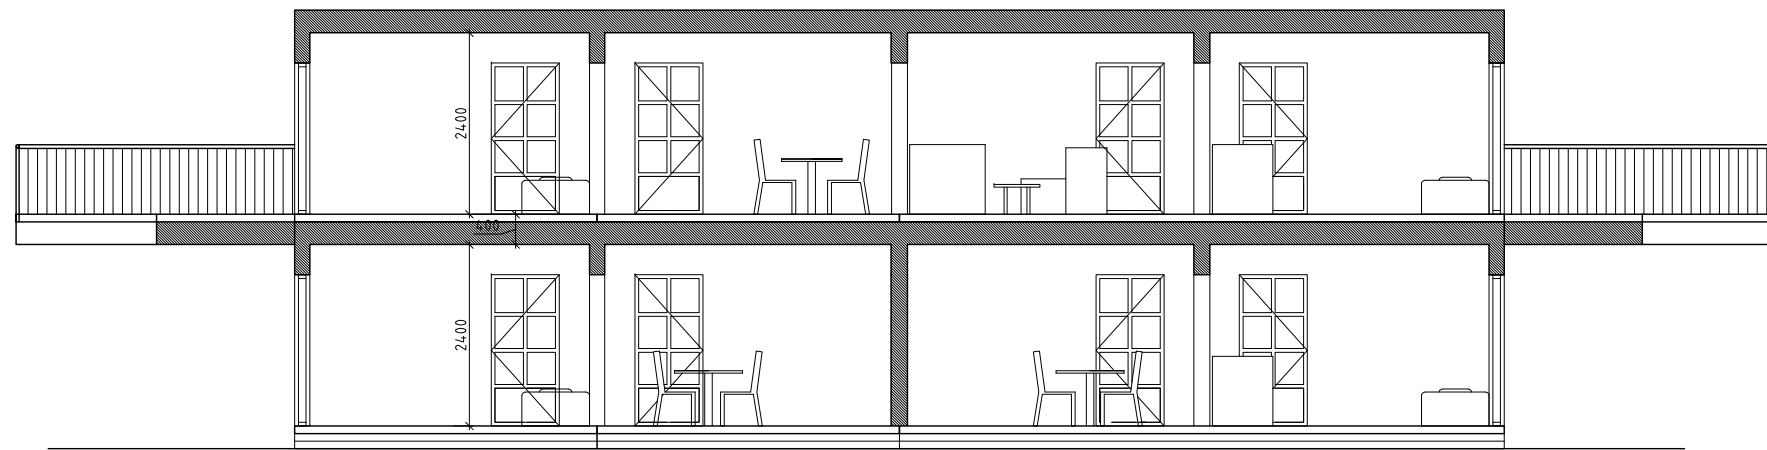

0.0MARK

SECTION AA'
SCALE 1:100

BYGGLOVSHANDLING

SECTION AA'


ARCHITECTURAL DESIGN BY GÖSTA SUNDBERG

SCALE 1:100 (A3)


DATE 14.01.28

Drawing number:


A-402-1

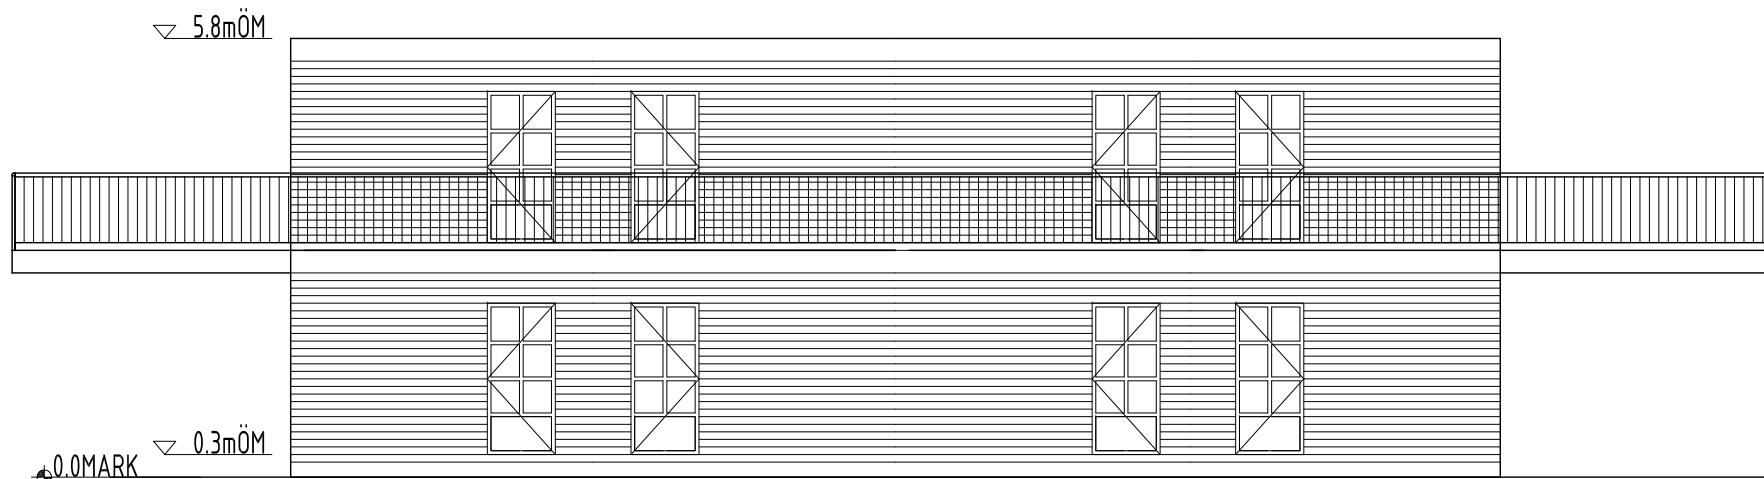


FACADE WEST
SCALE 1:100

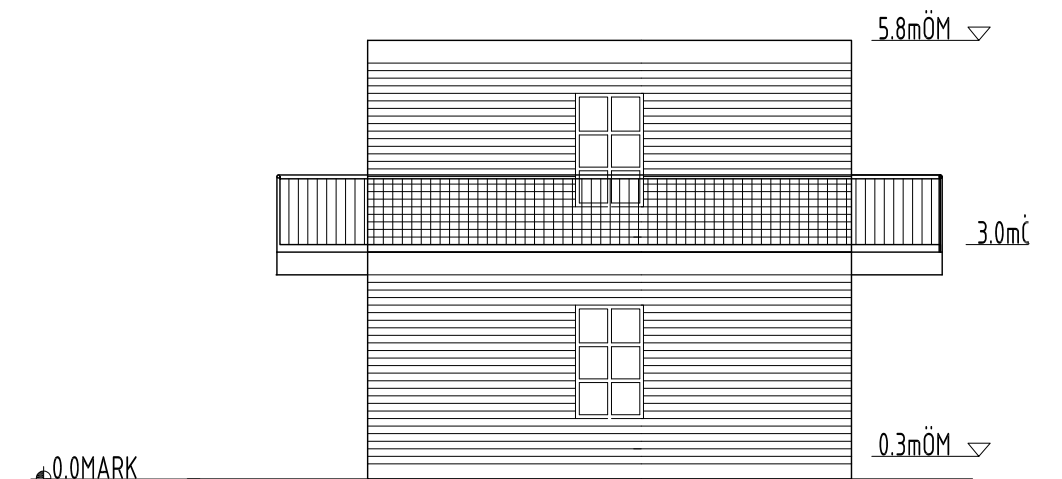

FACADE NORTH
SCALE 1:100

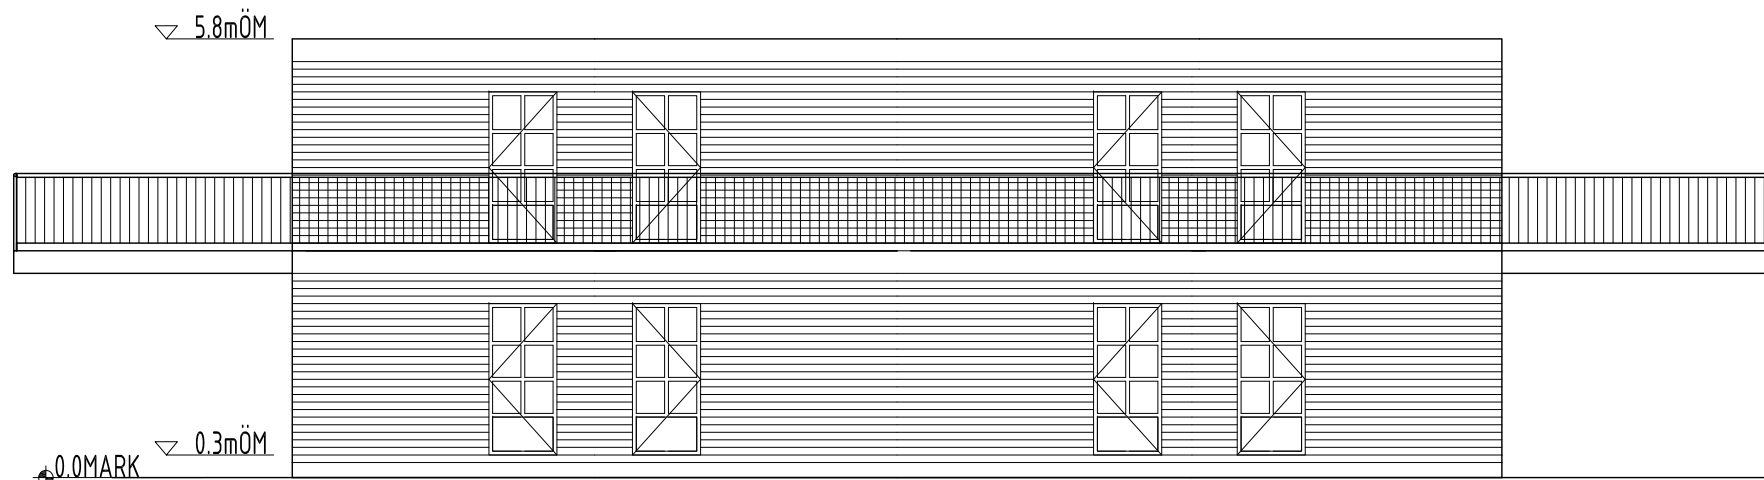

FACADE EAST
SCALE 1:100

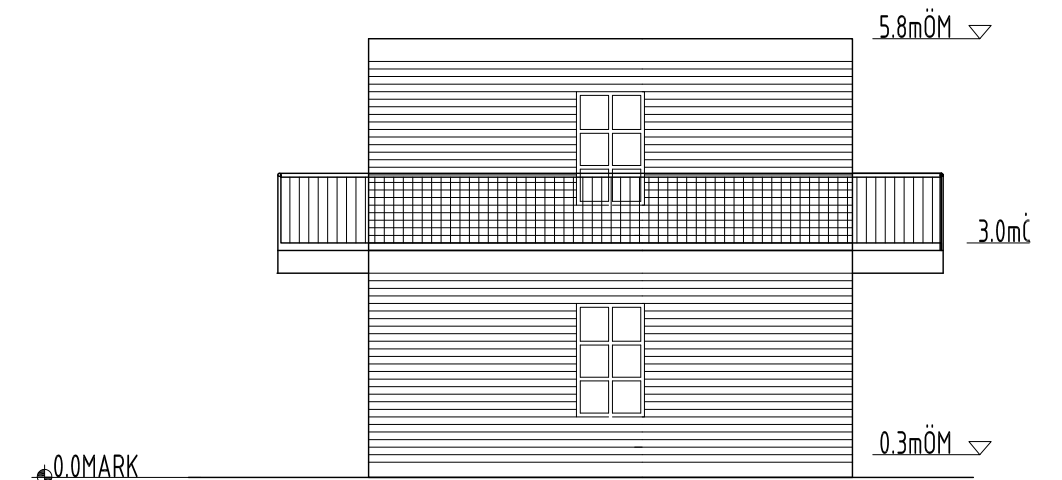

FACADE SOUTH
SCALE 1:100

BYGGLOVSHANDLING

FACADE ELEVATIONS

ARCHITECTURAL DESIGN BY GÖSTA SUNDBERG

SCALE 1:100 (A3)

DATE 14.01.28

Drawing number:

A-403-1