

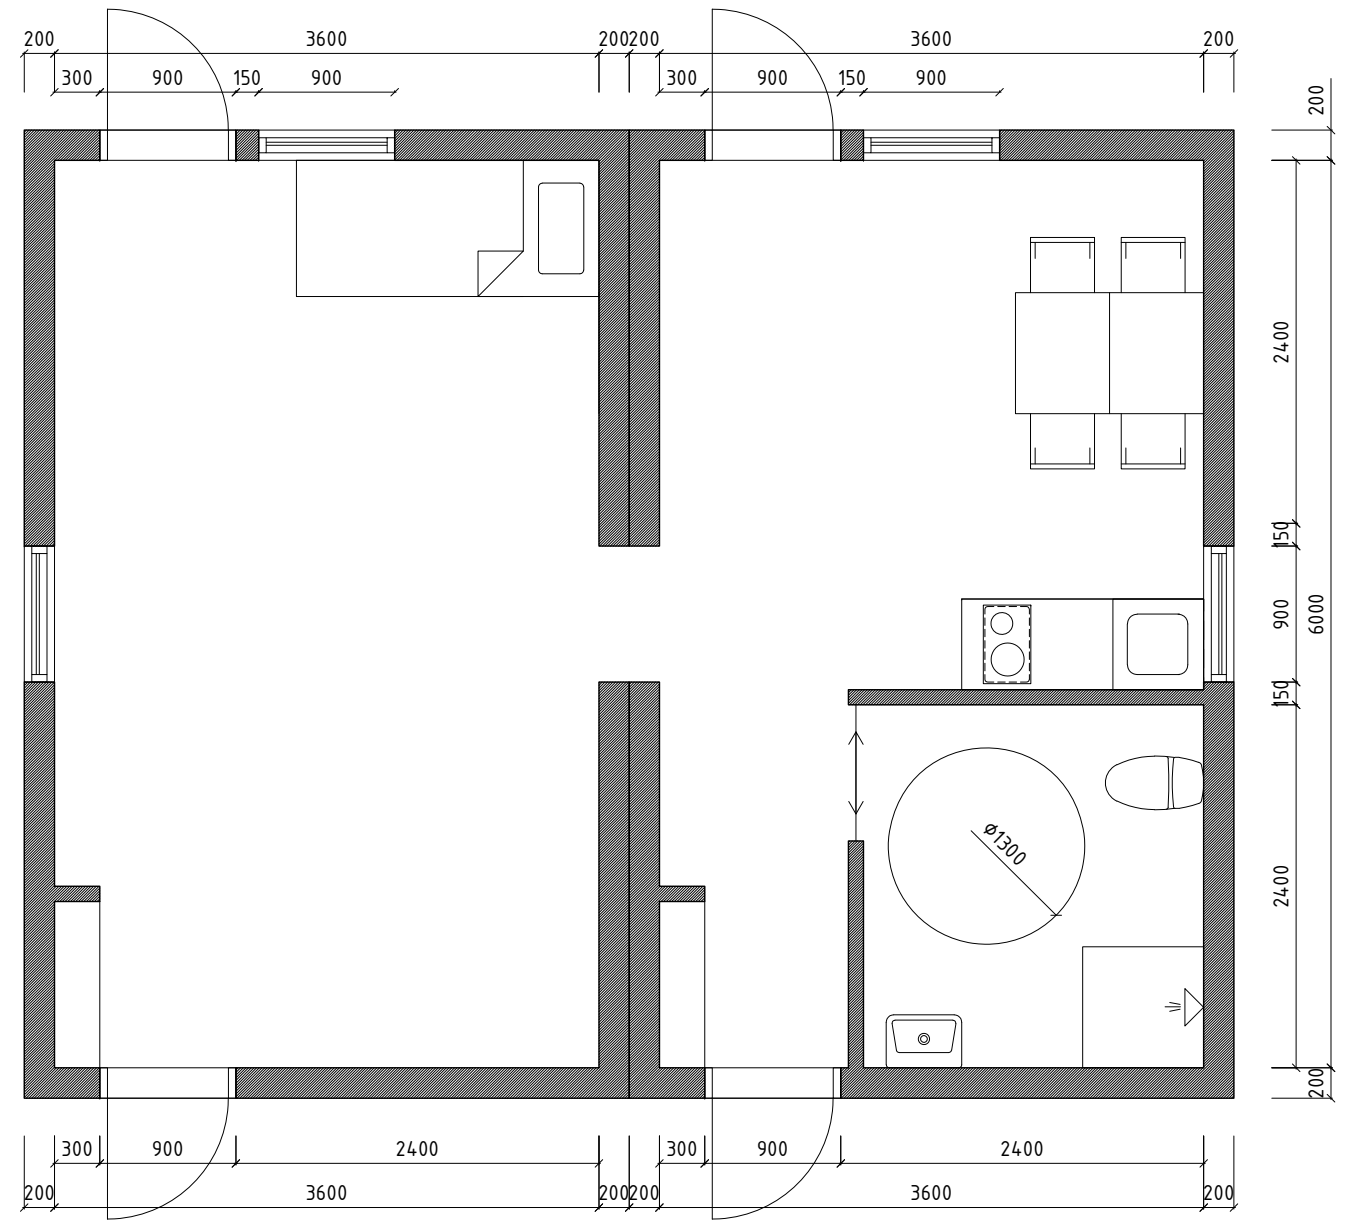
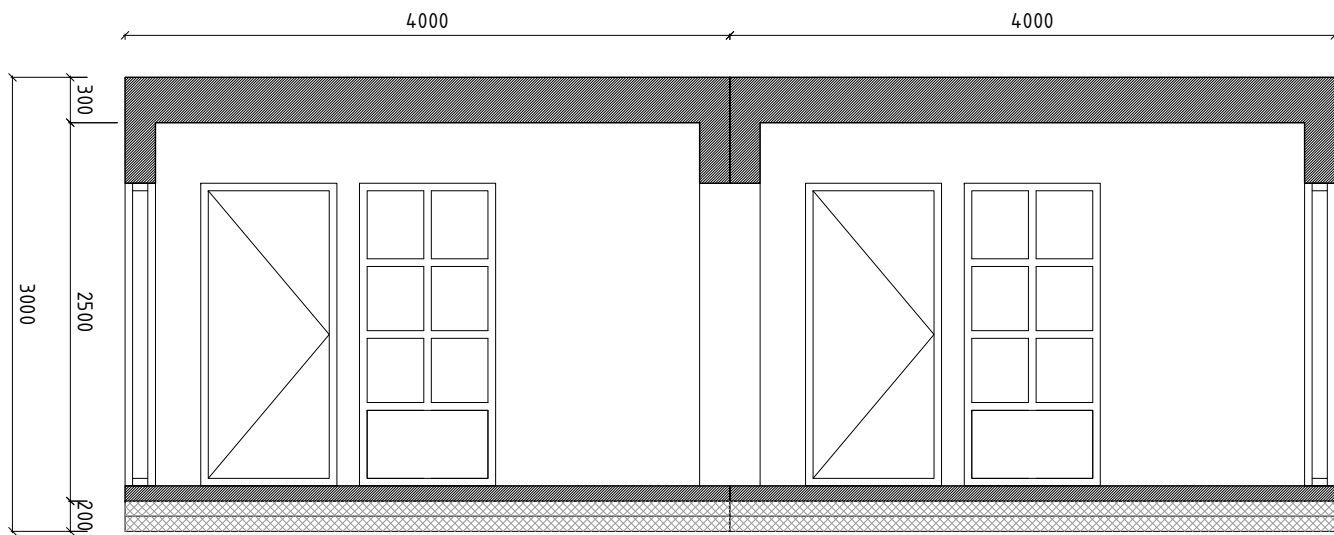




**SINGLE UNIT** (25.6 m<sup>2</sup>)  
 ARCHITECTURAL DESIGN BY GÖSTA SUNDBERG  
 SCALE 1:50 (A3)  
 DATE 13.12.17

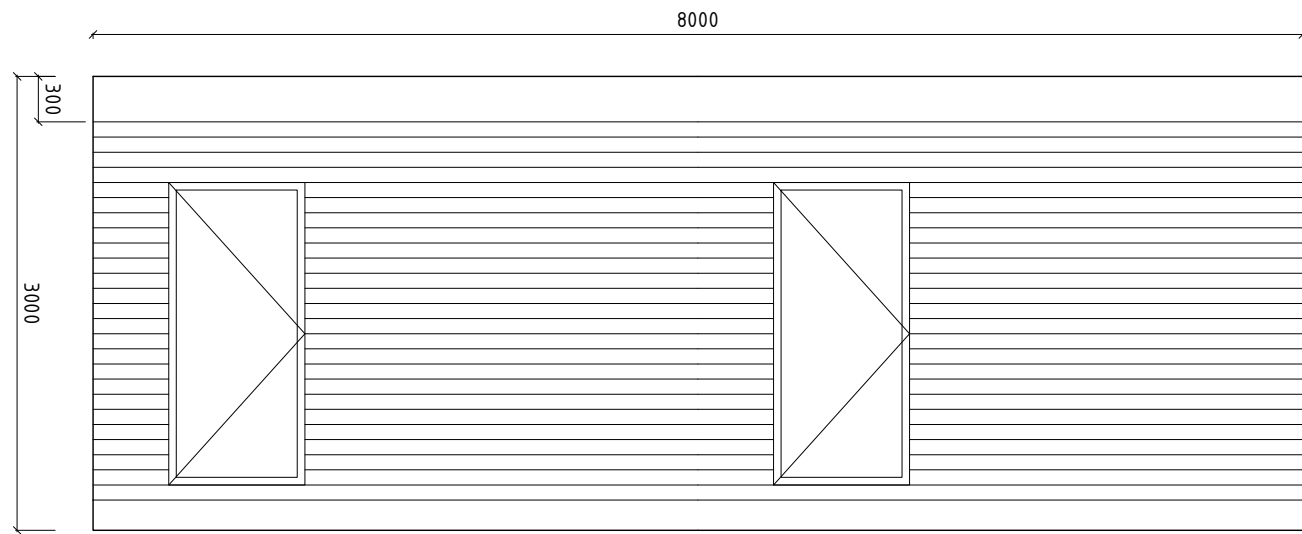



**DOUBLE UNIT** (51.2 m<sup>2</sup>)  
 ARCHITECTURAL DESIGN BY GÖSTA SUNDBERG  
 SCALE 1:50 (A3)  
 DATE 13.12.17

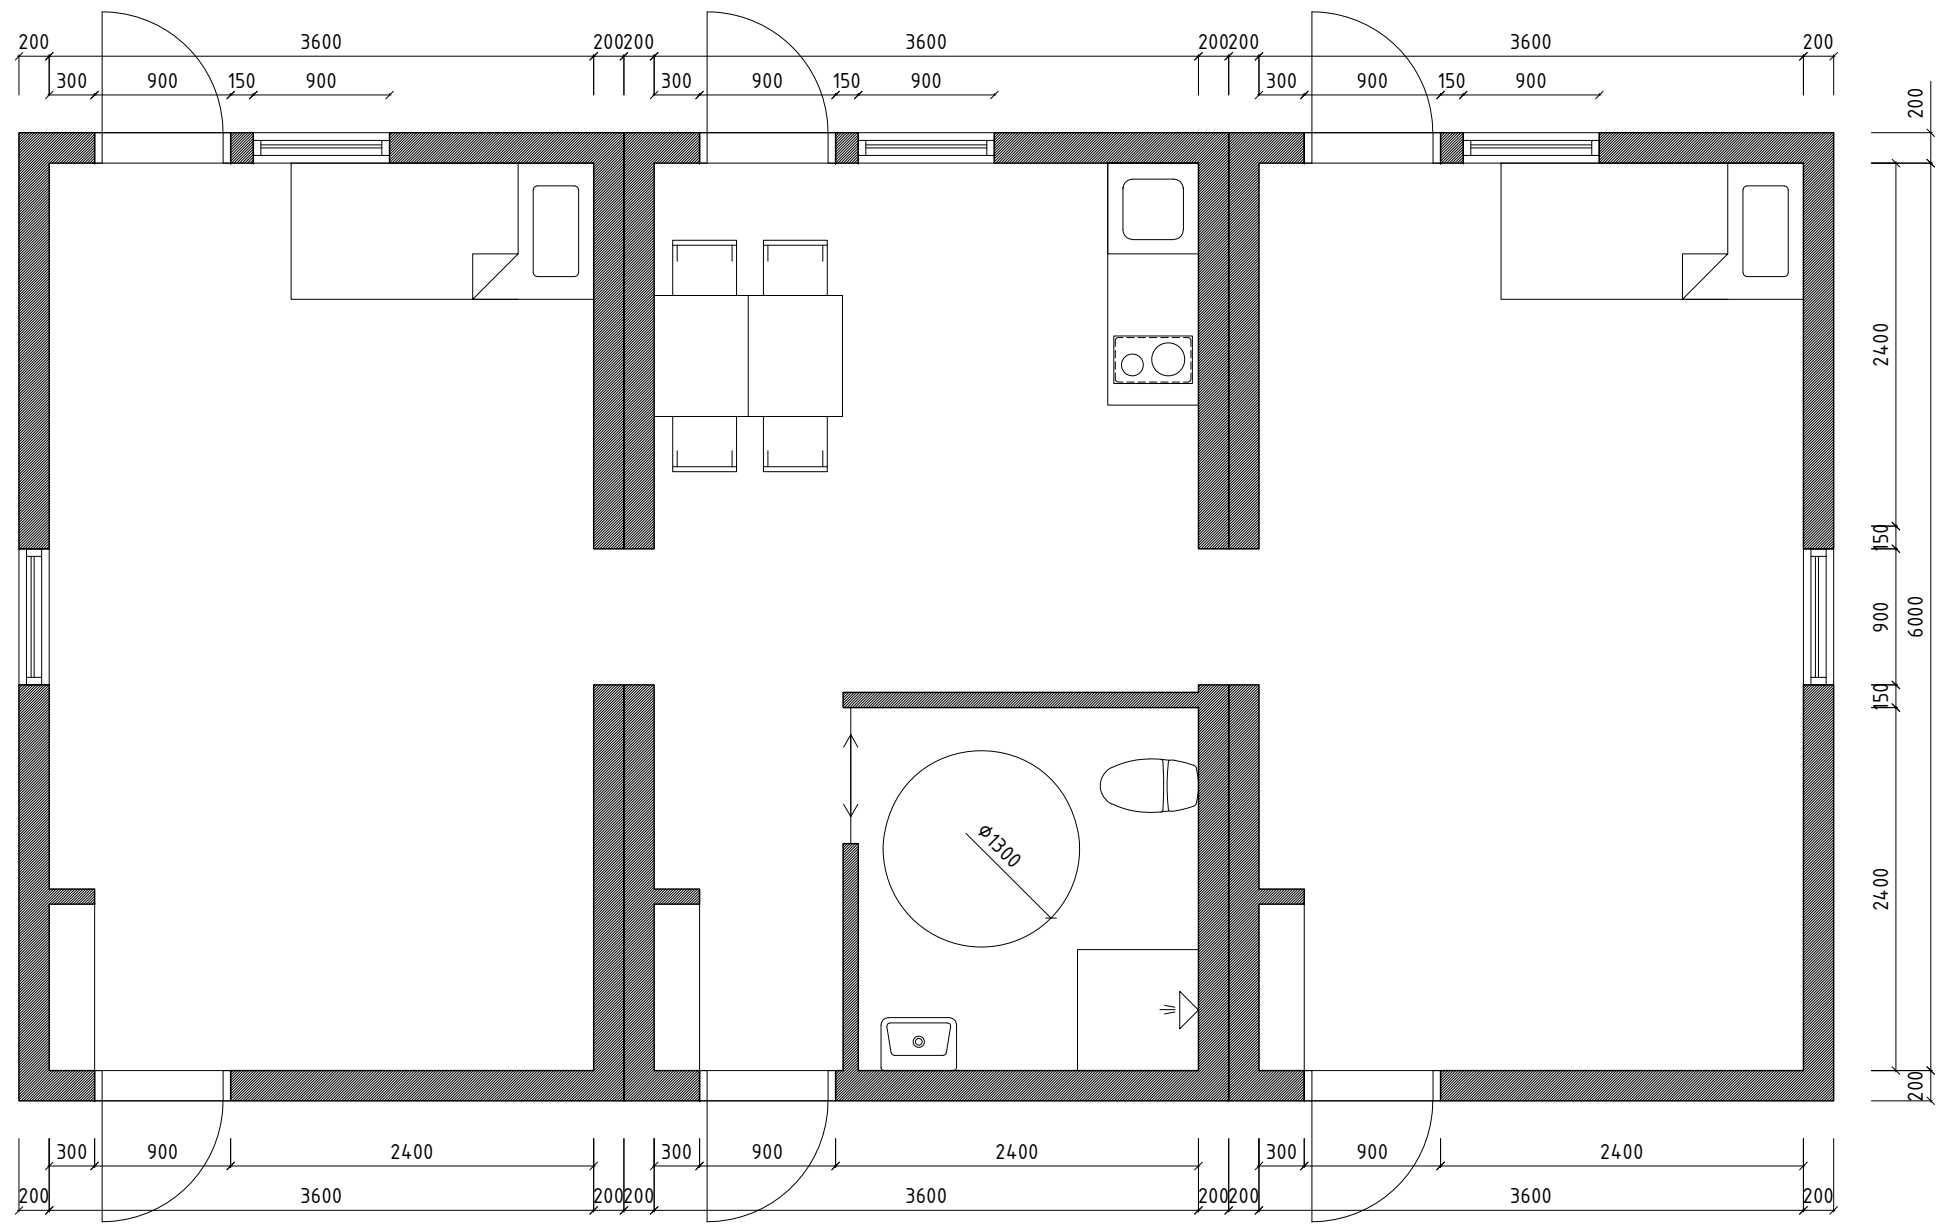

TRIPLE UNIT PLAN (76.8 m<sup>2</sup>)  
 ARCHITECTURAL DESIGN BY GÖSTA SUNDBERG  
 SCALE 1:50 (A3)  
 DATE 13.12.17

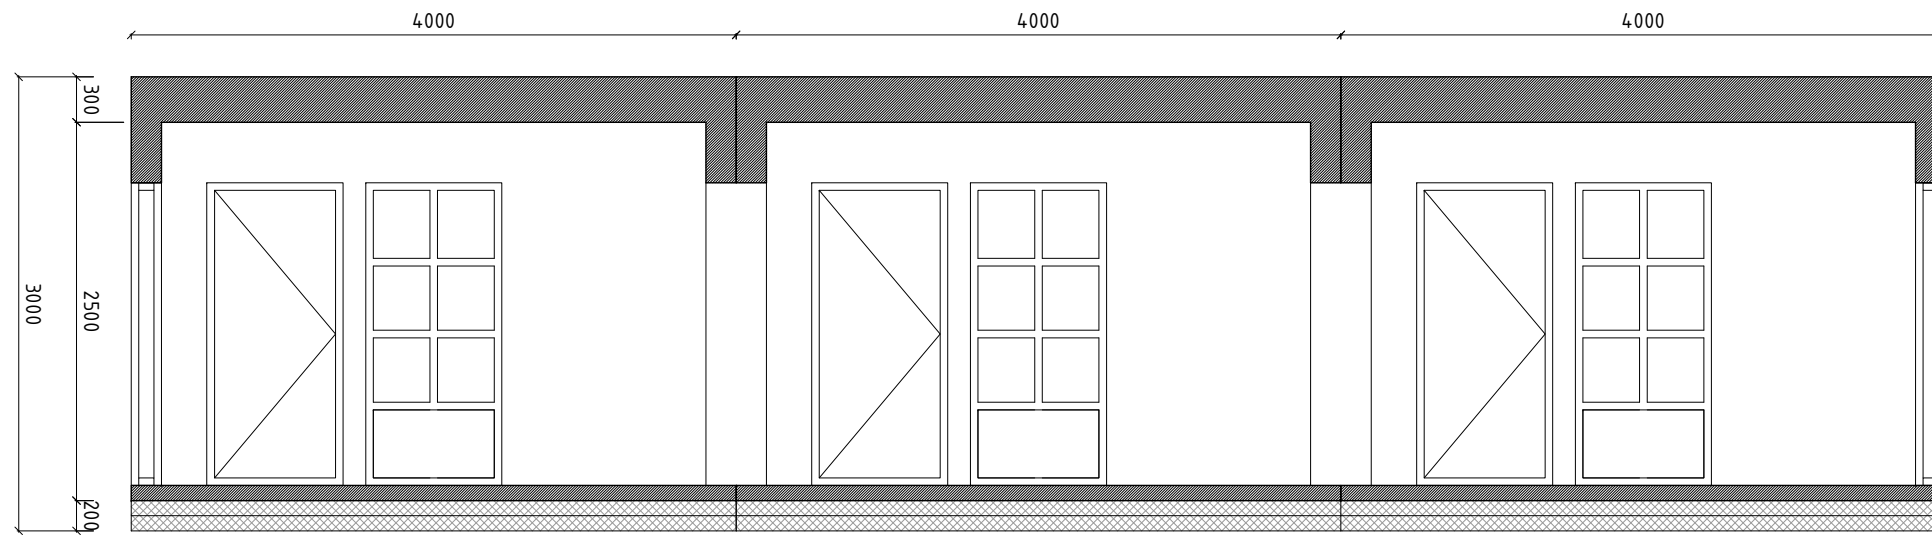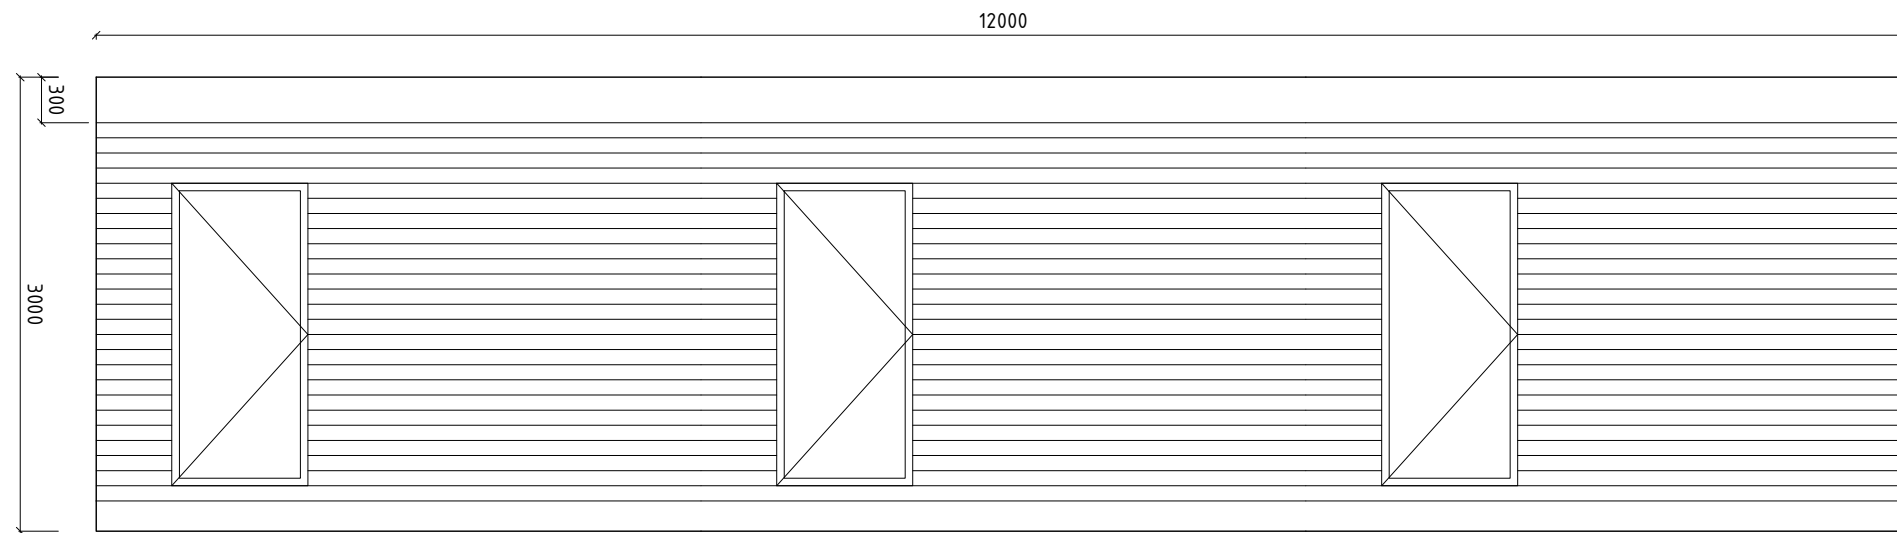

TRIPLE UNIT FACADE - SETION  
ARCHITECTURAL DESIGN BY GÖSTA SUNDBERG  
SCALE 1:50 (A3)  
DATE 13.12.17

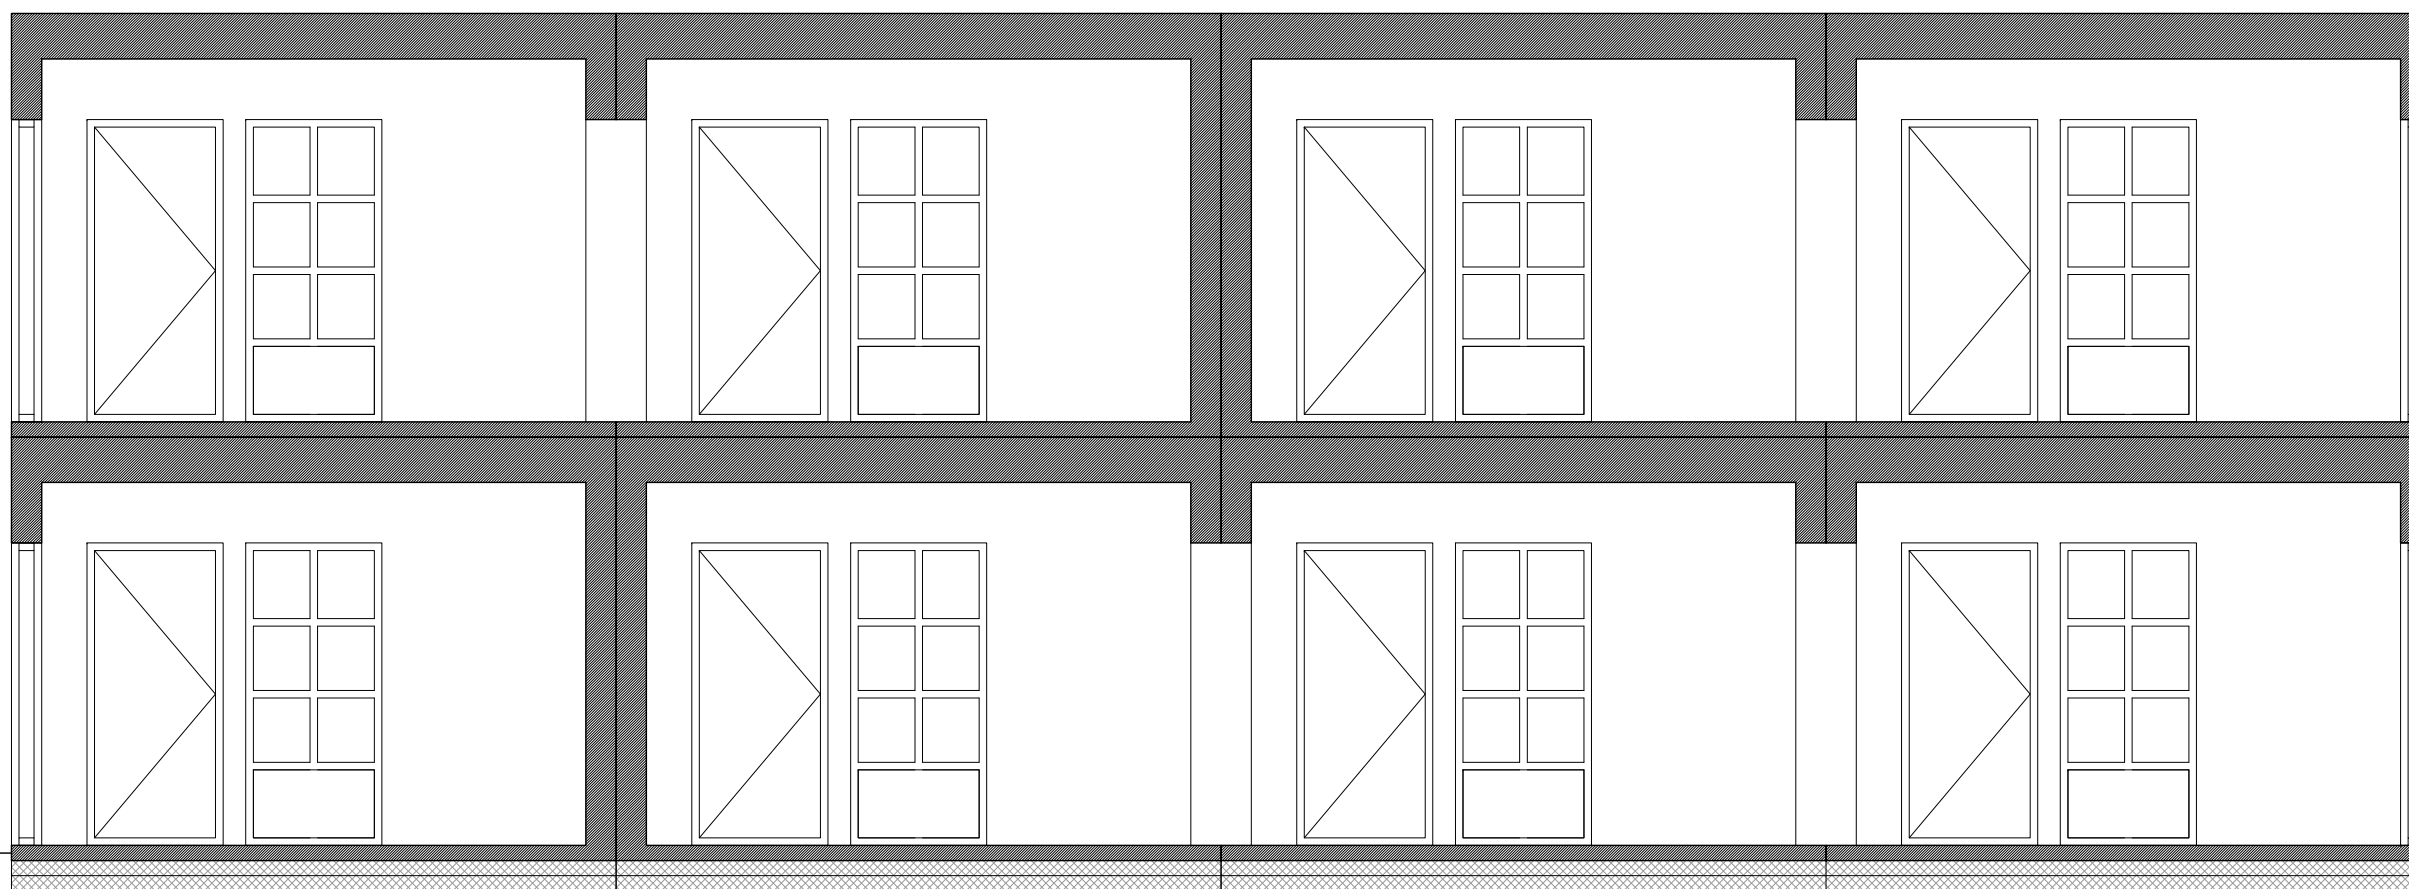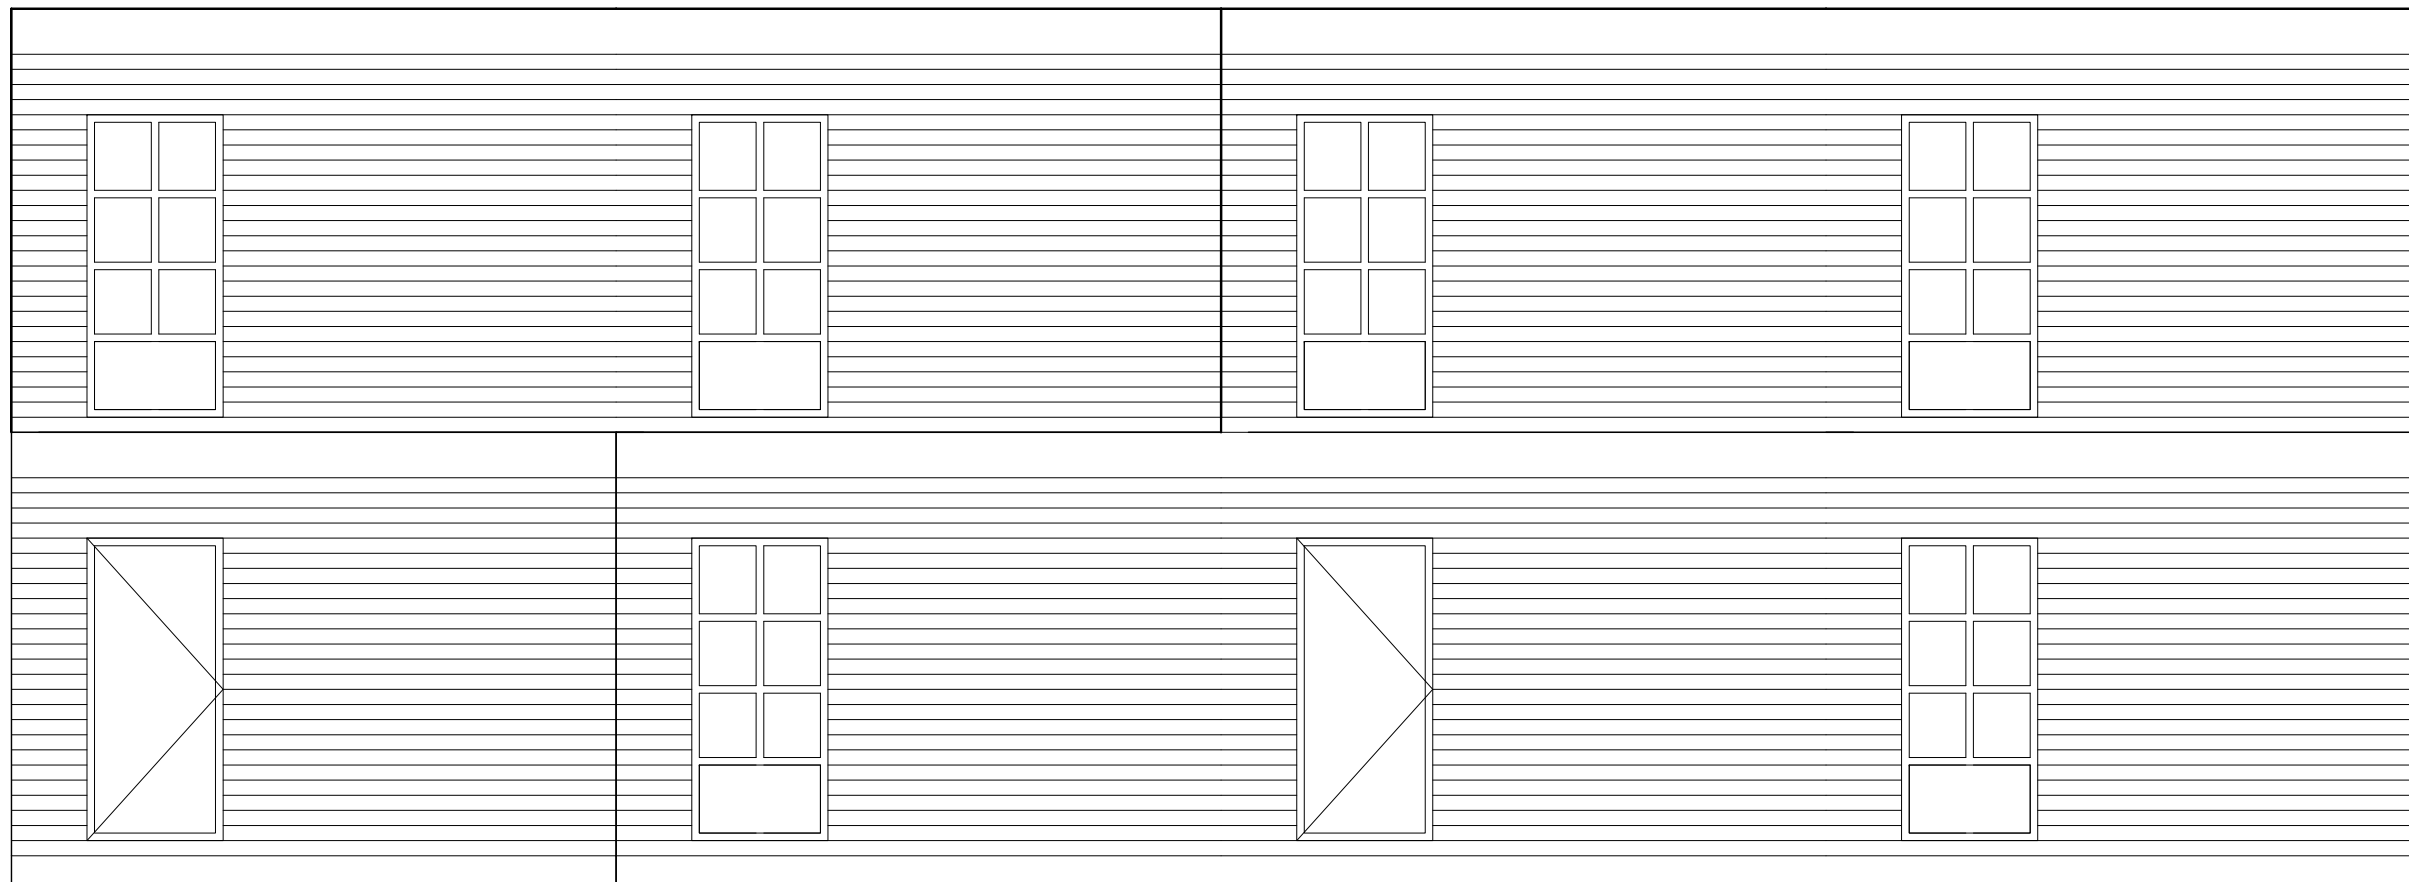

COMBI UNIT (1xSINGLE + 2xDOUBLE + 3xTRIPLE)  
ARCHITECTURAL DESIGN BY GÖSTA SUNDBERG  
SCALE 1:50 (A3)  
DATE 13.12.17